

LEWIS RD. 01.34 (CULVERT 13)
 CUYAHOGA COUNTY
 RIGHT-OF-WAY EXHIBIT
 STATE OF OHIO
 ORIGINAL OLMSTED TOWNSHIP
 LOT 3, TRACT 7
 M-5037

P.P.N. 261-09-030
 THOMAS J. KOCKA
 7465 LEWIS RD.
 AFN: 201409030345

(3CH)
 927 SQ. FT.
 0.0213 ACRES

(3T)
 346 SQ. FT.
 0.0079 ACRES

261-09-026
 CHAD A. &
 STEPHANIE M. BRALEY
 7473 LEWIS RD.
 AFN: 201210150834

P.P.N. 261-09-010
 STEPS PROPERTIES LLC
 7423 LEWIS RD.
 AFN: 201612090218

(1CH)
 1,931 SQ. FT.
 0.0443 ACRES



261-09-004
 KURT A. ZRENNER
 7476 LEWIS RD.
 VOL. 81886 PG. 53

261-09-036
 PAUL D. GANDOLA
 7456 LEWIS RD.
 AFN: 200404010885

(2CH)
 2,824 SQ. FT.
 0.0648 ACRES

CONSTRUCTION LIMITS

CONSTRUCTION LIMITS

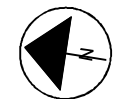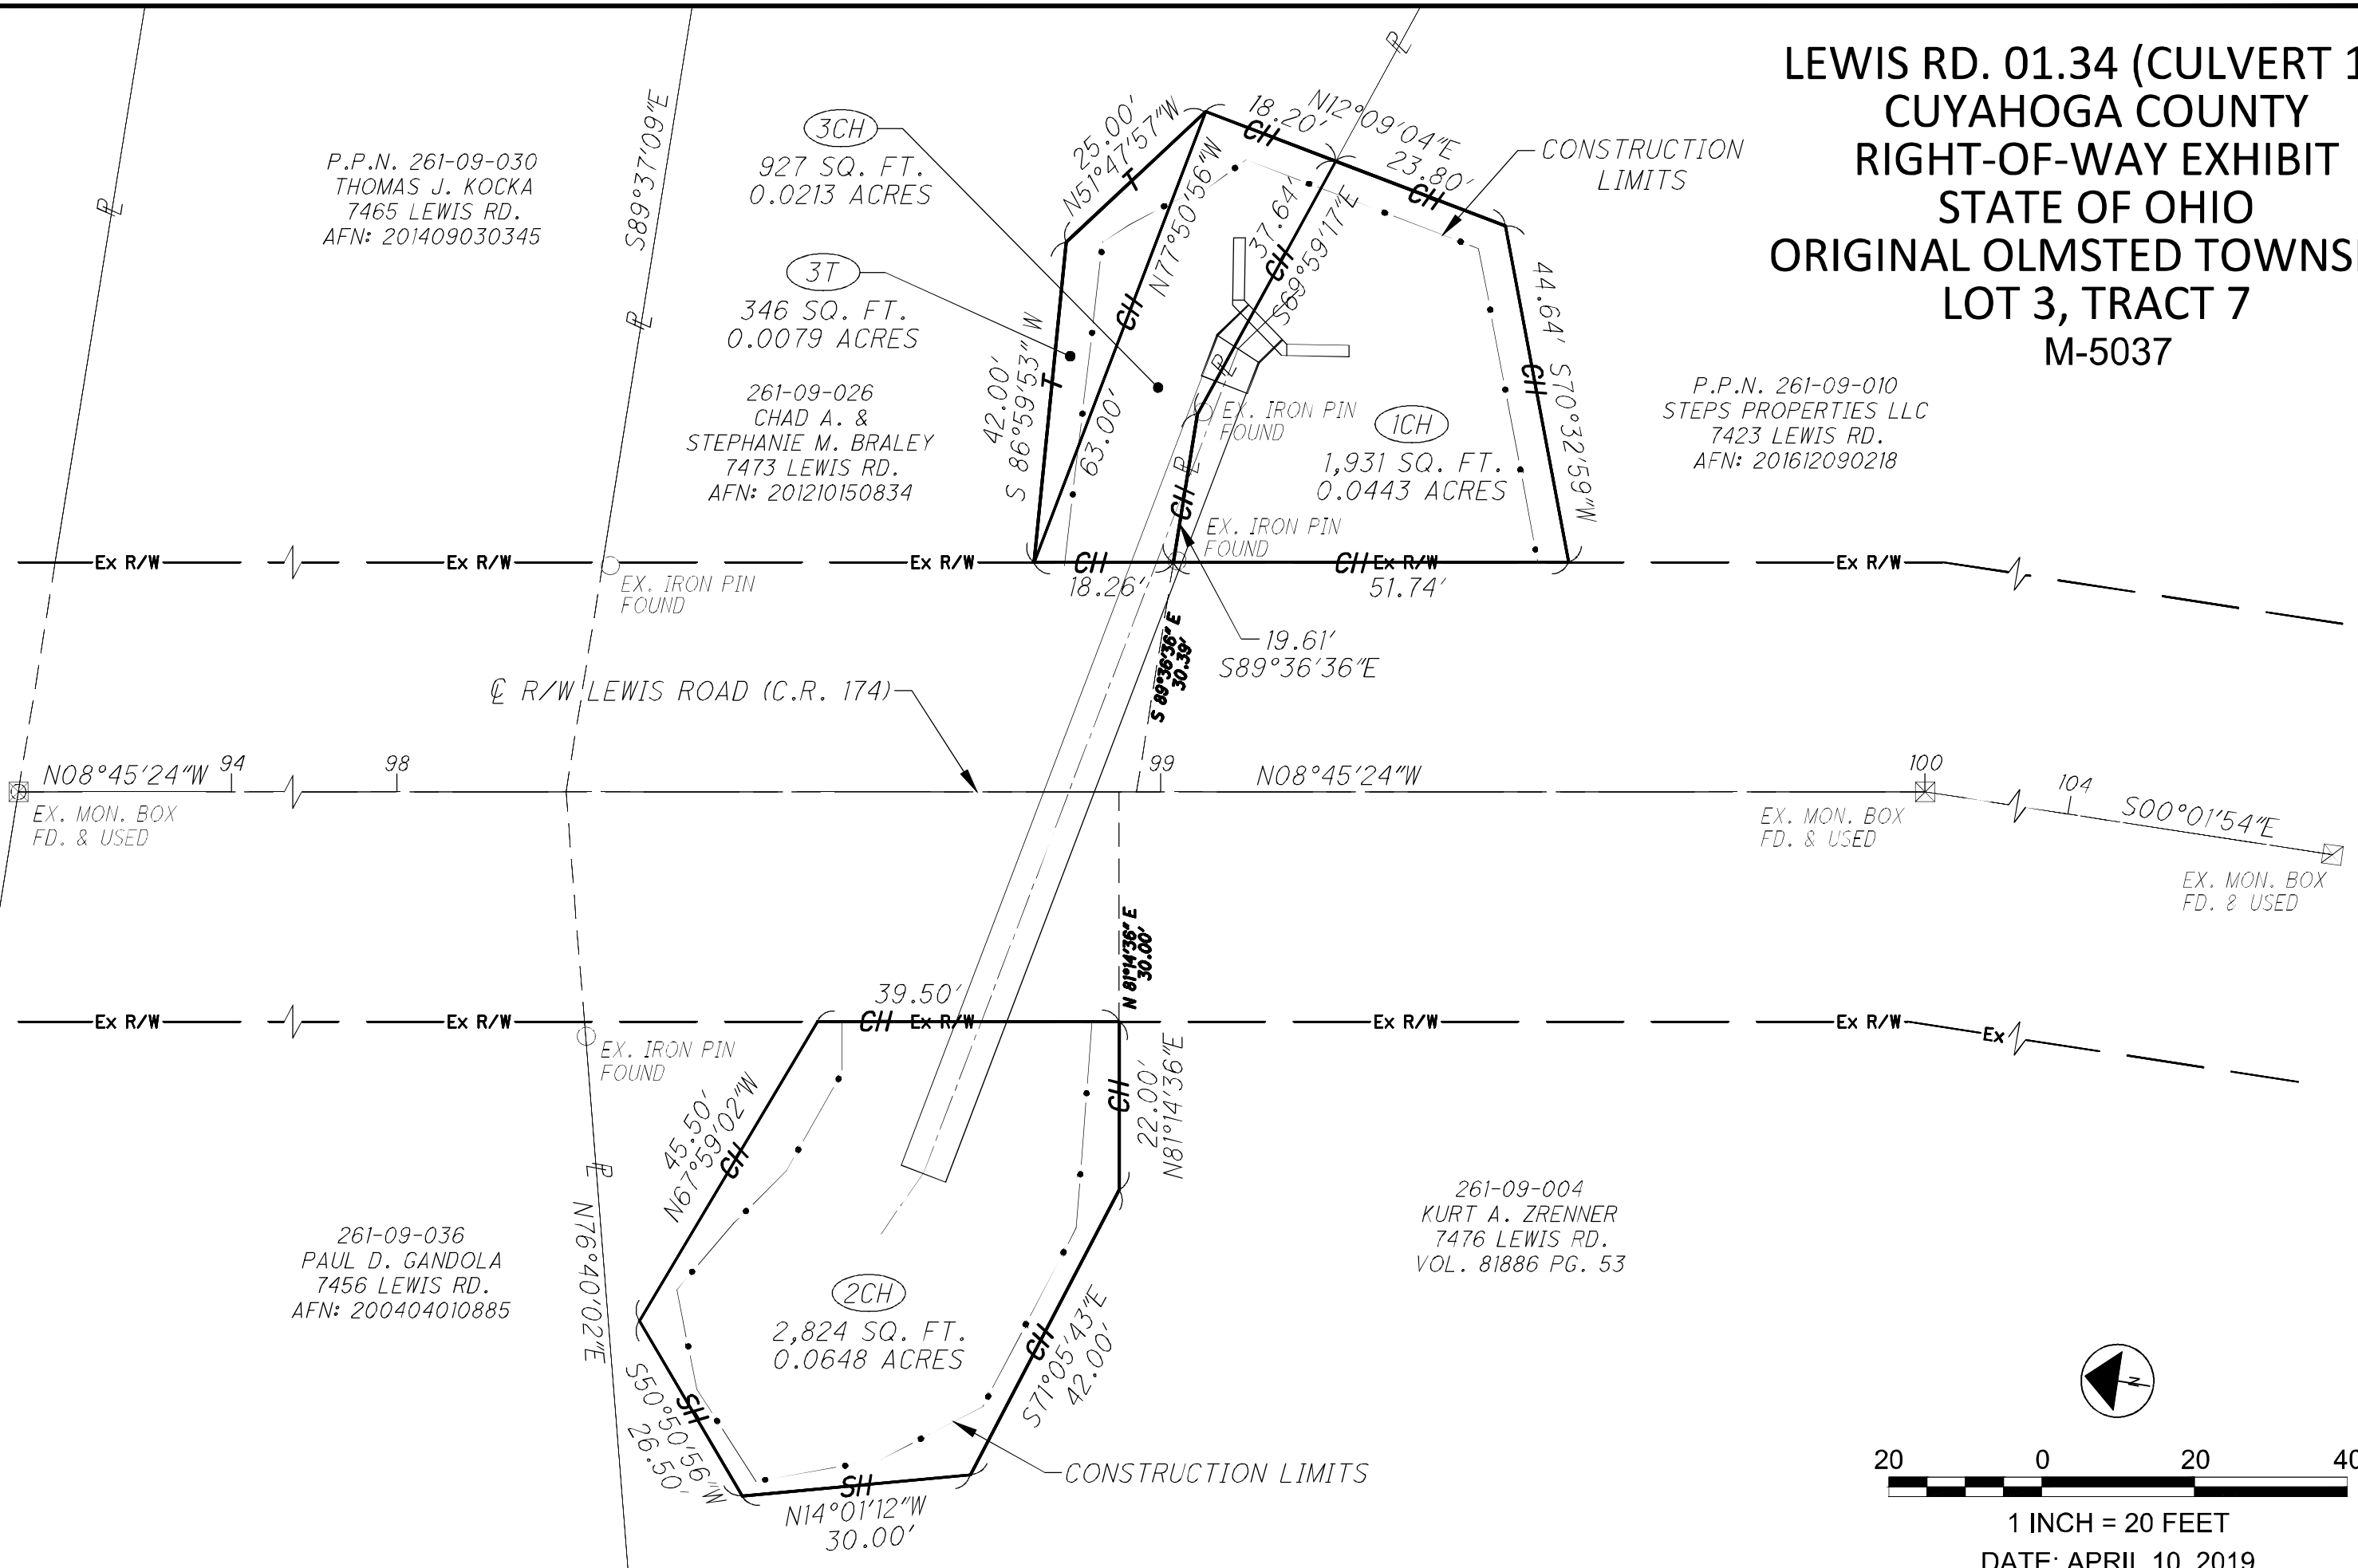

1 INCH = 20 FEET
 DATE: APRIL 10, 2019