




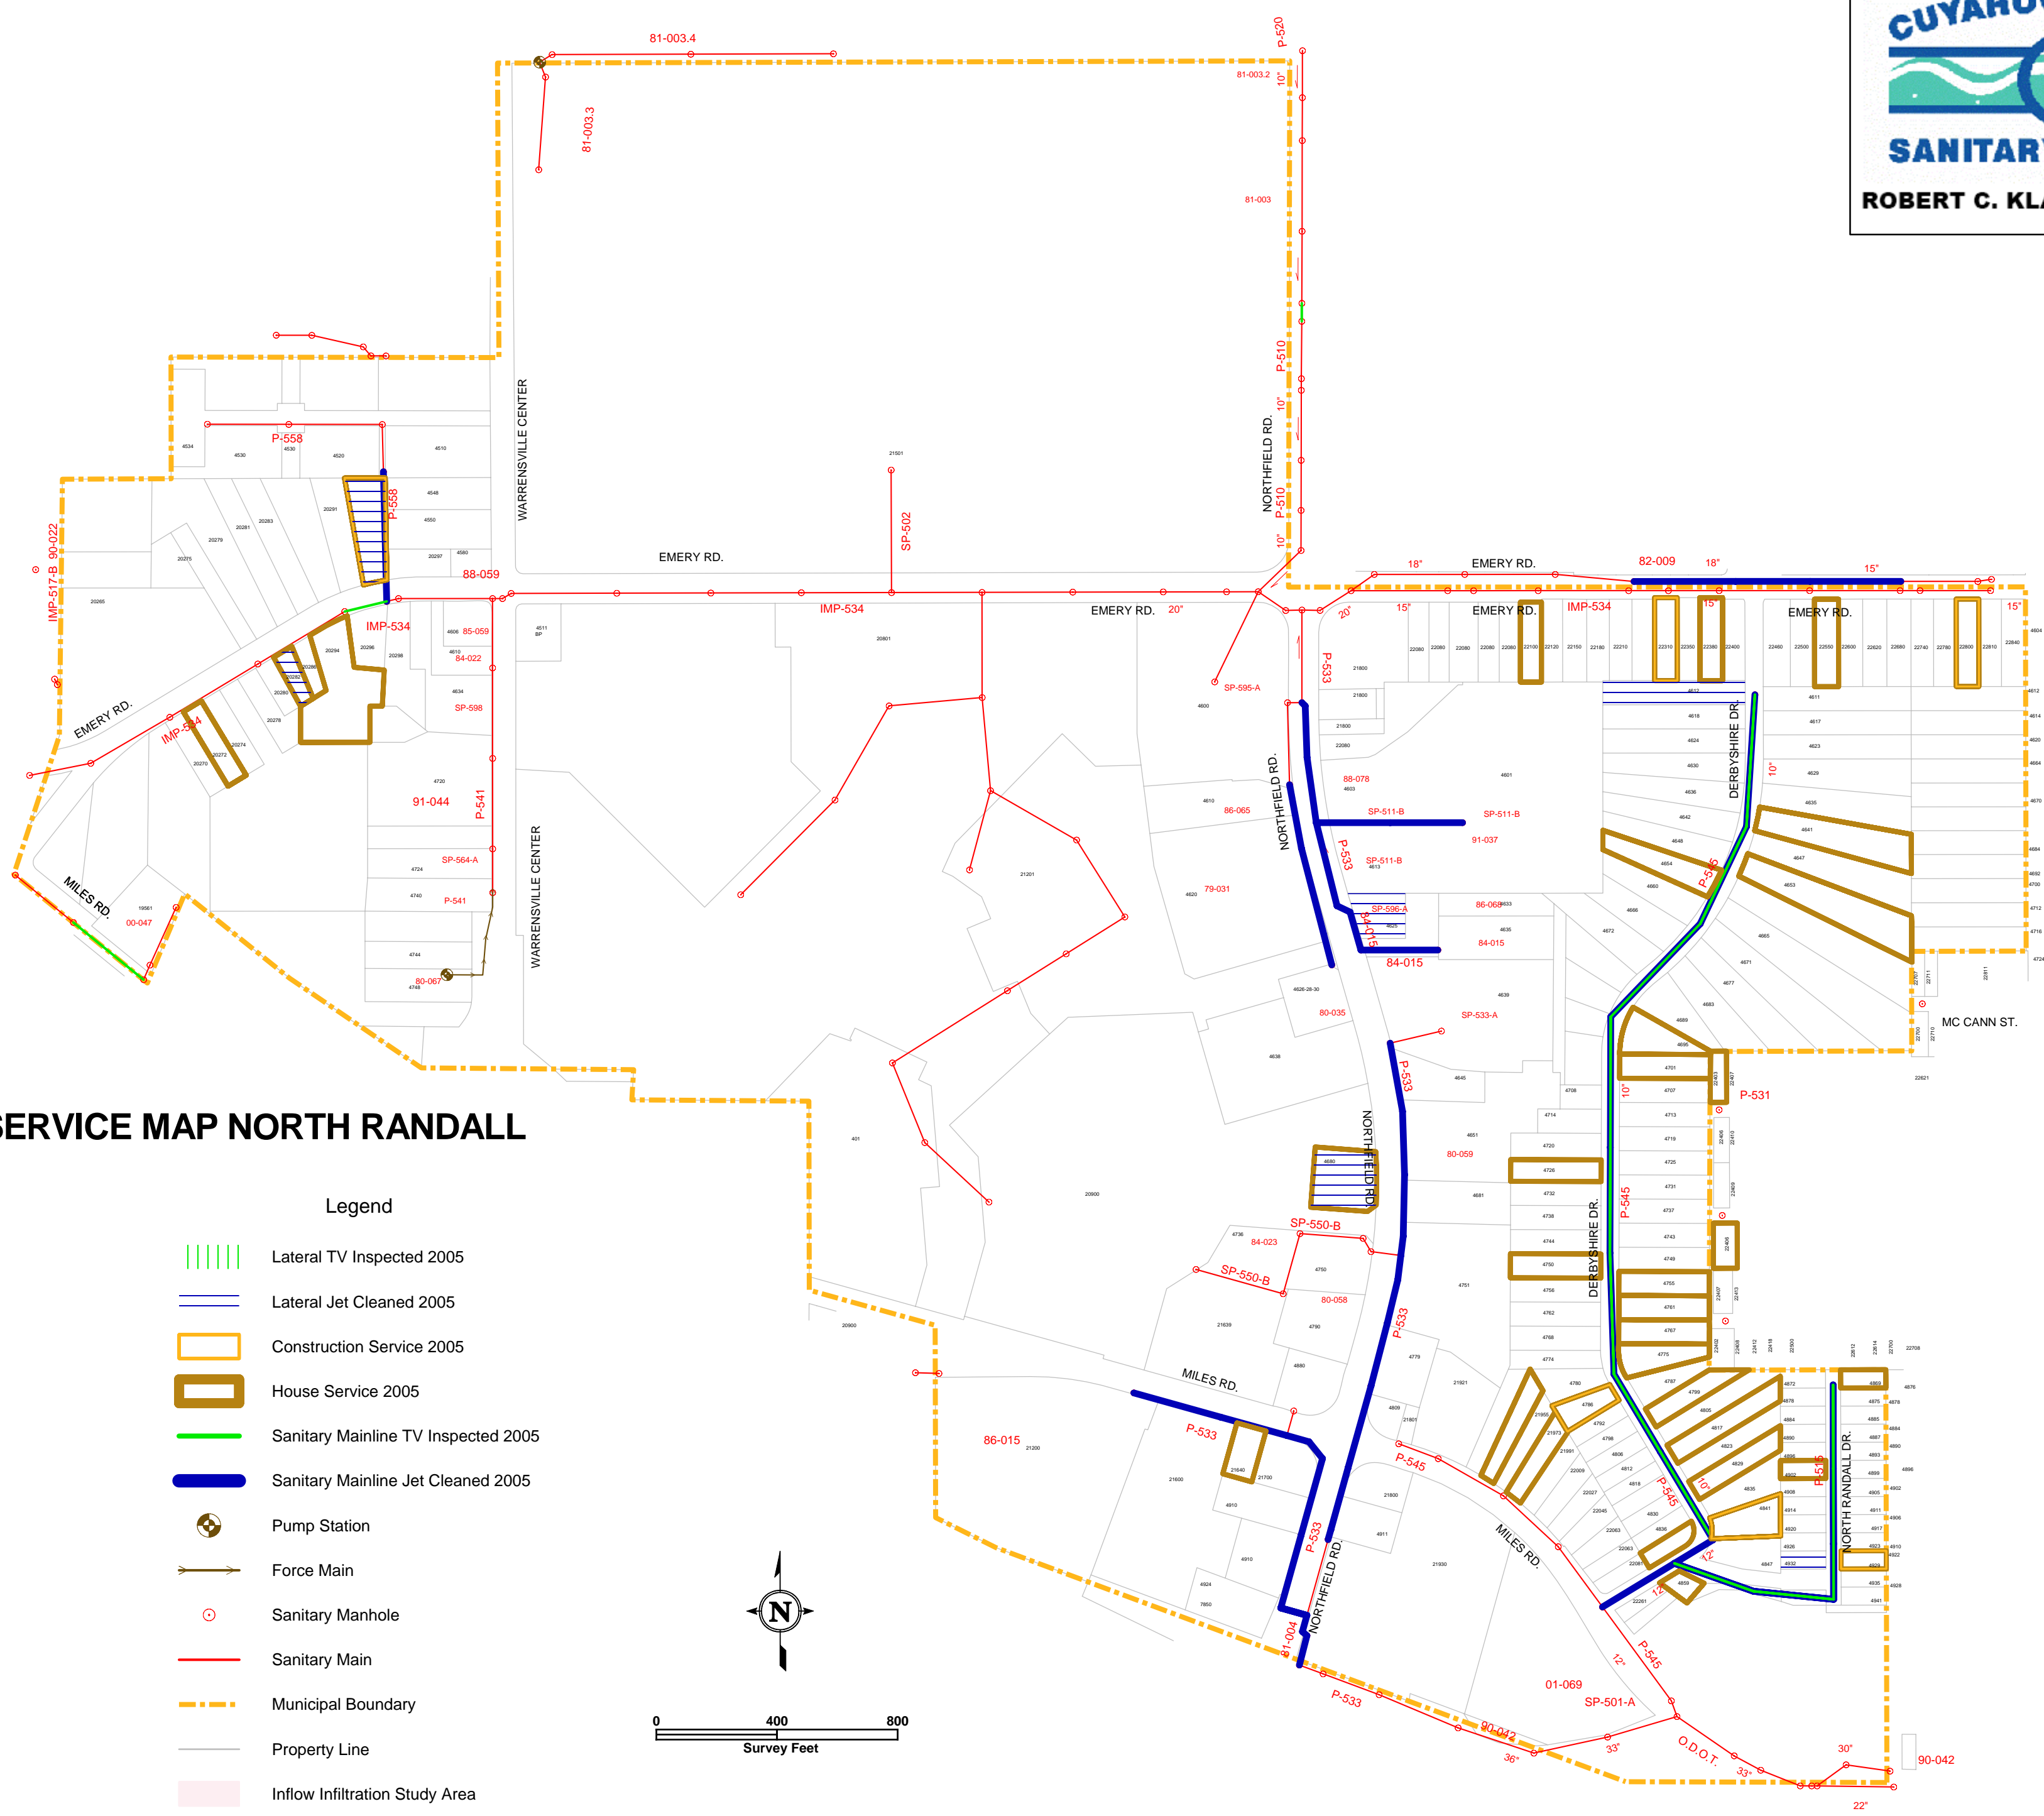


SEWER SERVICE MAP NORTH RANDALL



Legend

-  Lateral TV Inspected 2005
-  Lateral Jet Cleaned 2005
-  Construction Service 2005
-  House Service 2005
-  Sanitary Mainline TV Inspected 2005
-  Sanitary Mainline Jet Cleaned 2005
-  Pump Station
-  Force Main
-  Sanitary Manhole
-  Sanitary Main
-  Municipal Boundary
-  Property Line
-  Inflow Infiltration Study Area

