
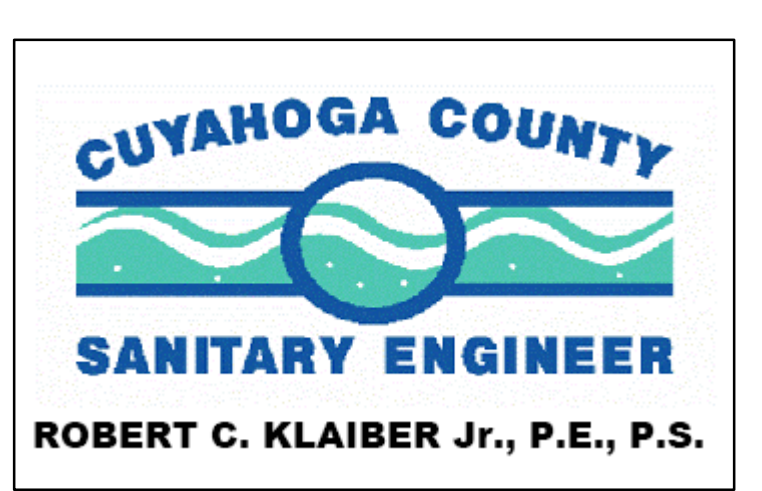
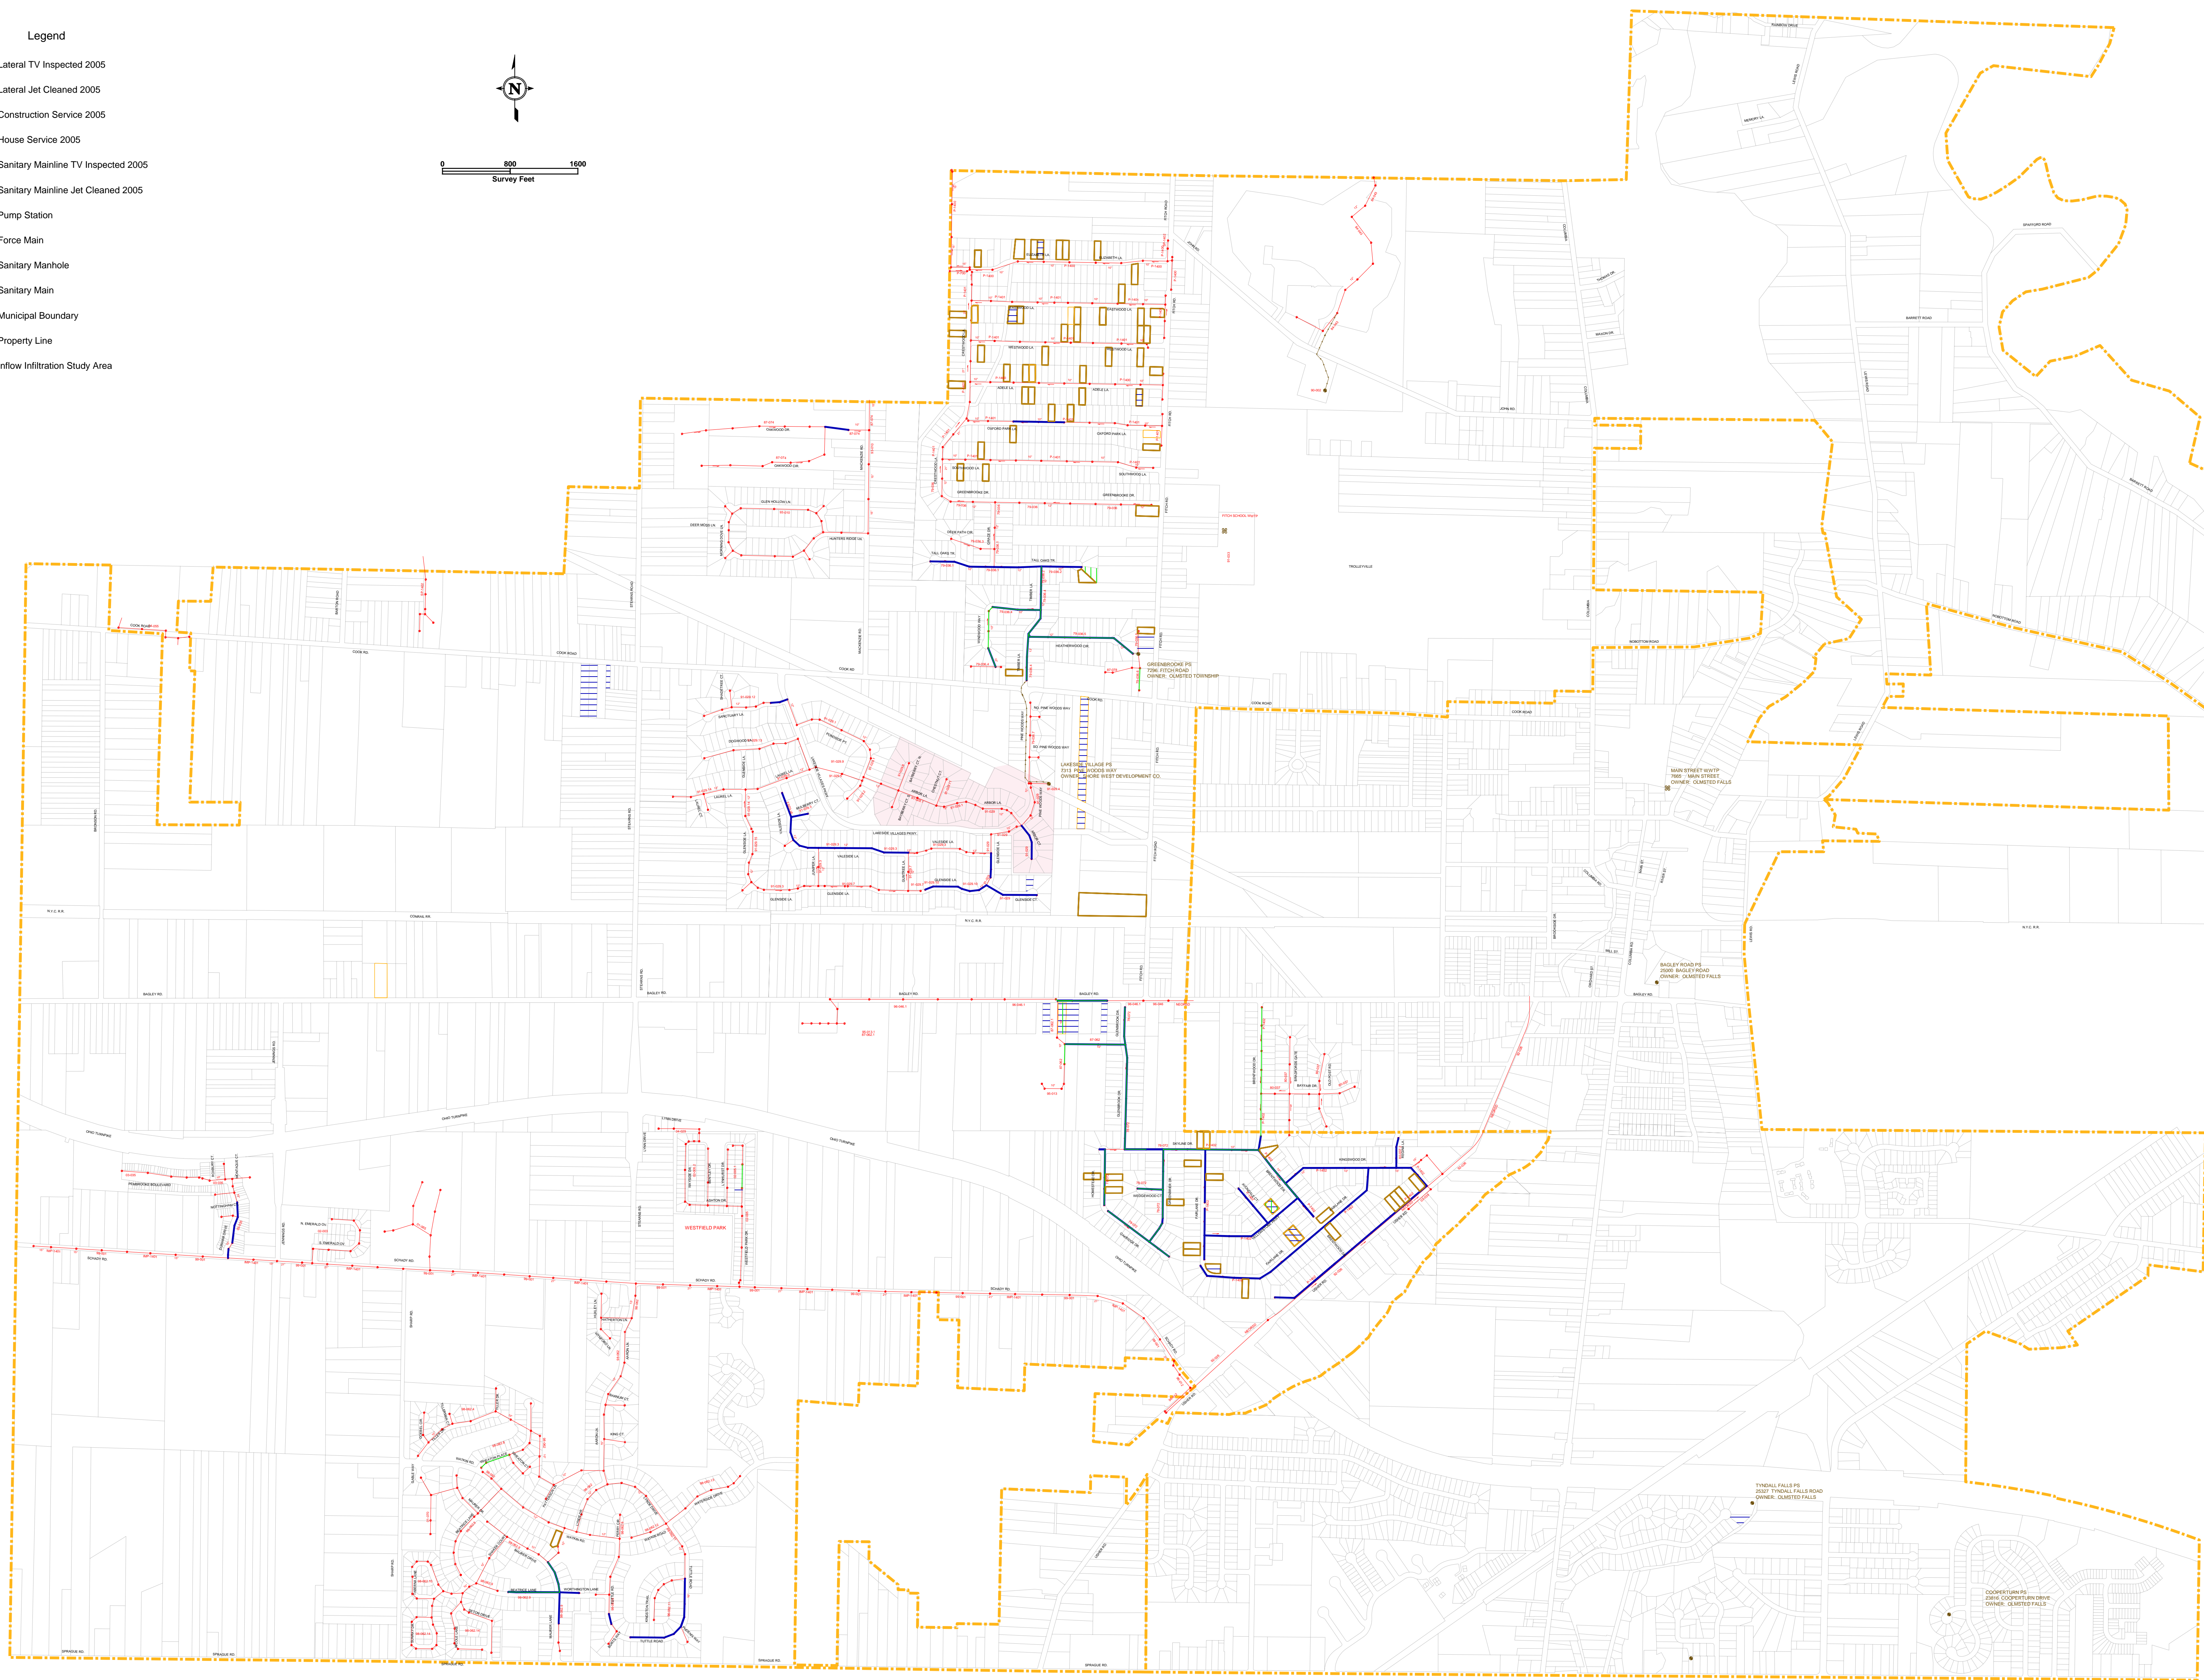


SEWER SERVICE MAP OLMSTED TOWNSHIP - OLMSTED FALLS (limited)

- Legend**
-  Lateral TV Inspected 2005
 -  Lateral Jet Cleaned 2005
 -  Construction Service 2005
 -  House Service 2005
 -  Sanitary Mainline TV Inspected 2005
 -  Sanitary Mainline Jet Cleaned 2005
 -  Pump Station
 -  Force Main
 -  Sanitary Manhole
 -  Sanitary Main
 -  Municipal Boundary
 -  Property Line
 -  Inflow Infiltration Study Area

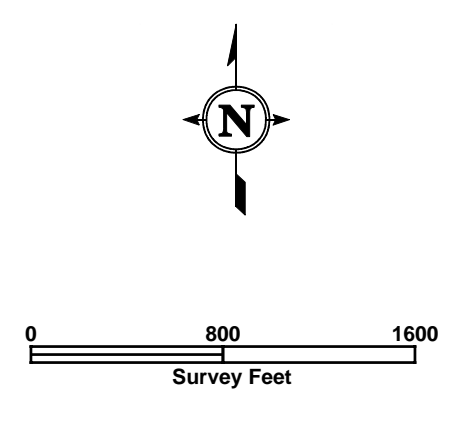

NOTE: ADDRESS SERVICES ARE UNDER-REPRESENTED ON MAP. THIS MAP IS FOR REVIEW PURPOSES ONLY. THE SANITARY ENGINEER CANNOT GUARANTEE ABSOLUTE ACCURACY.