



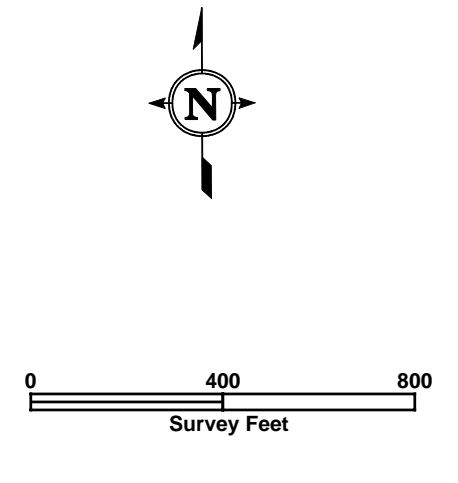


SEWER SERVICE MAP ORANGE VILLAGE

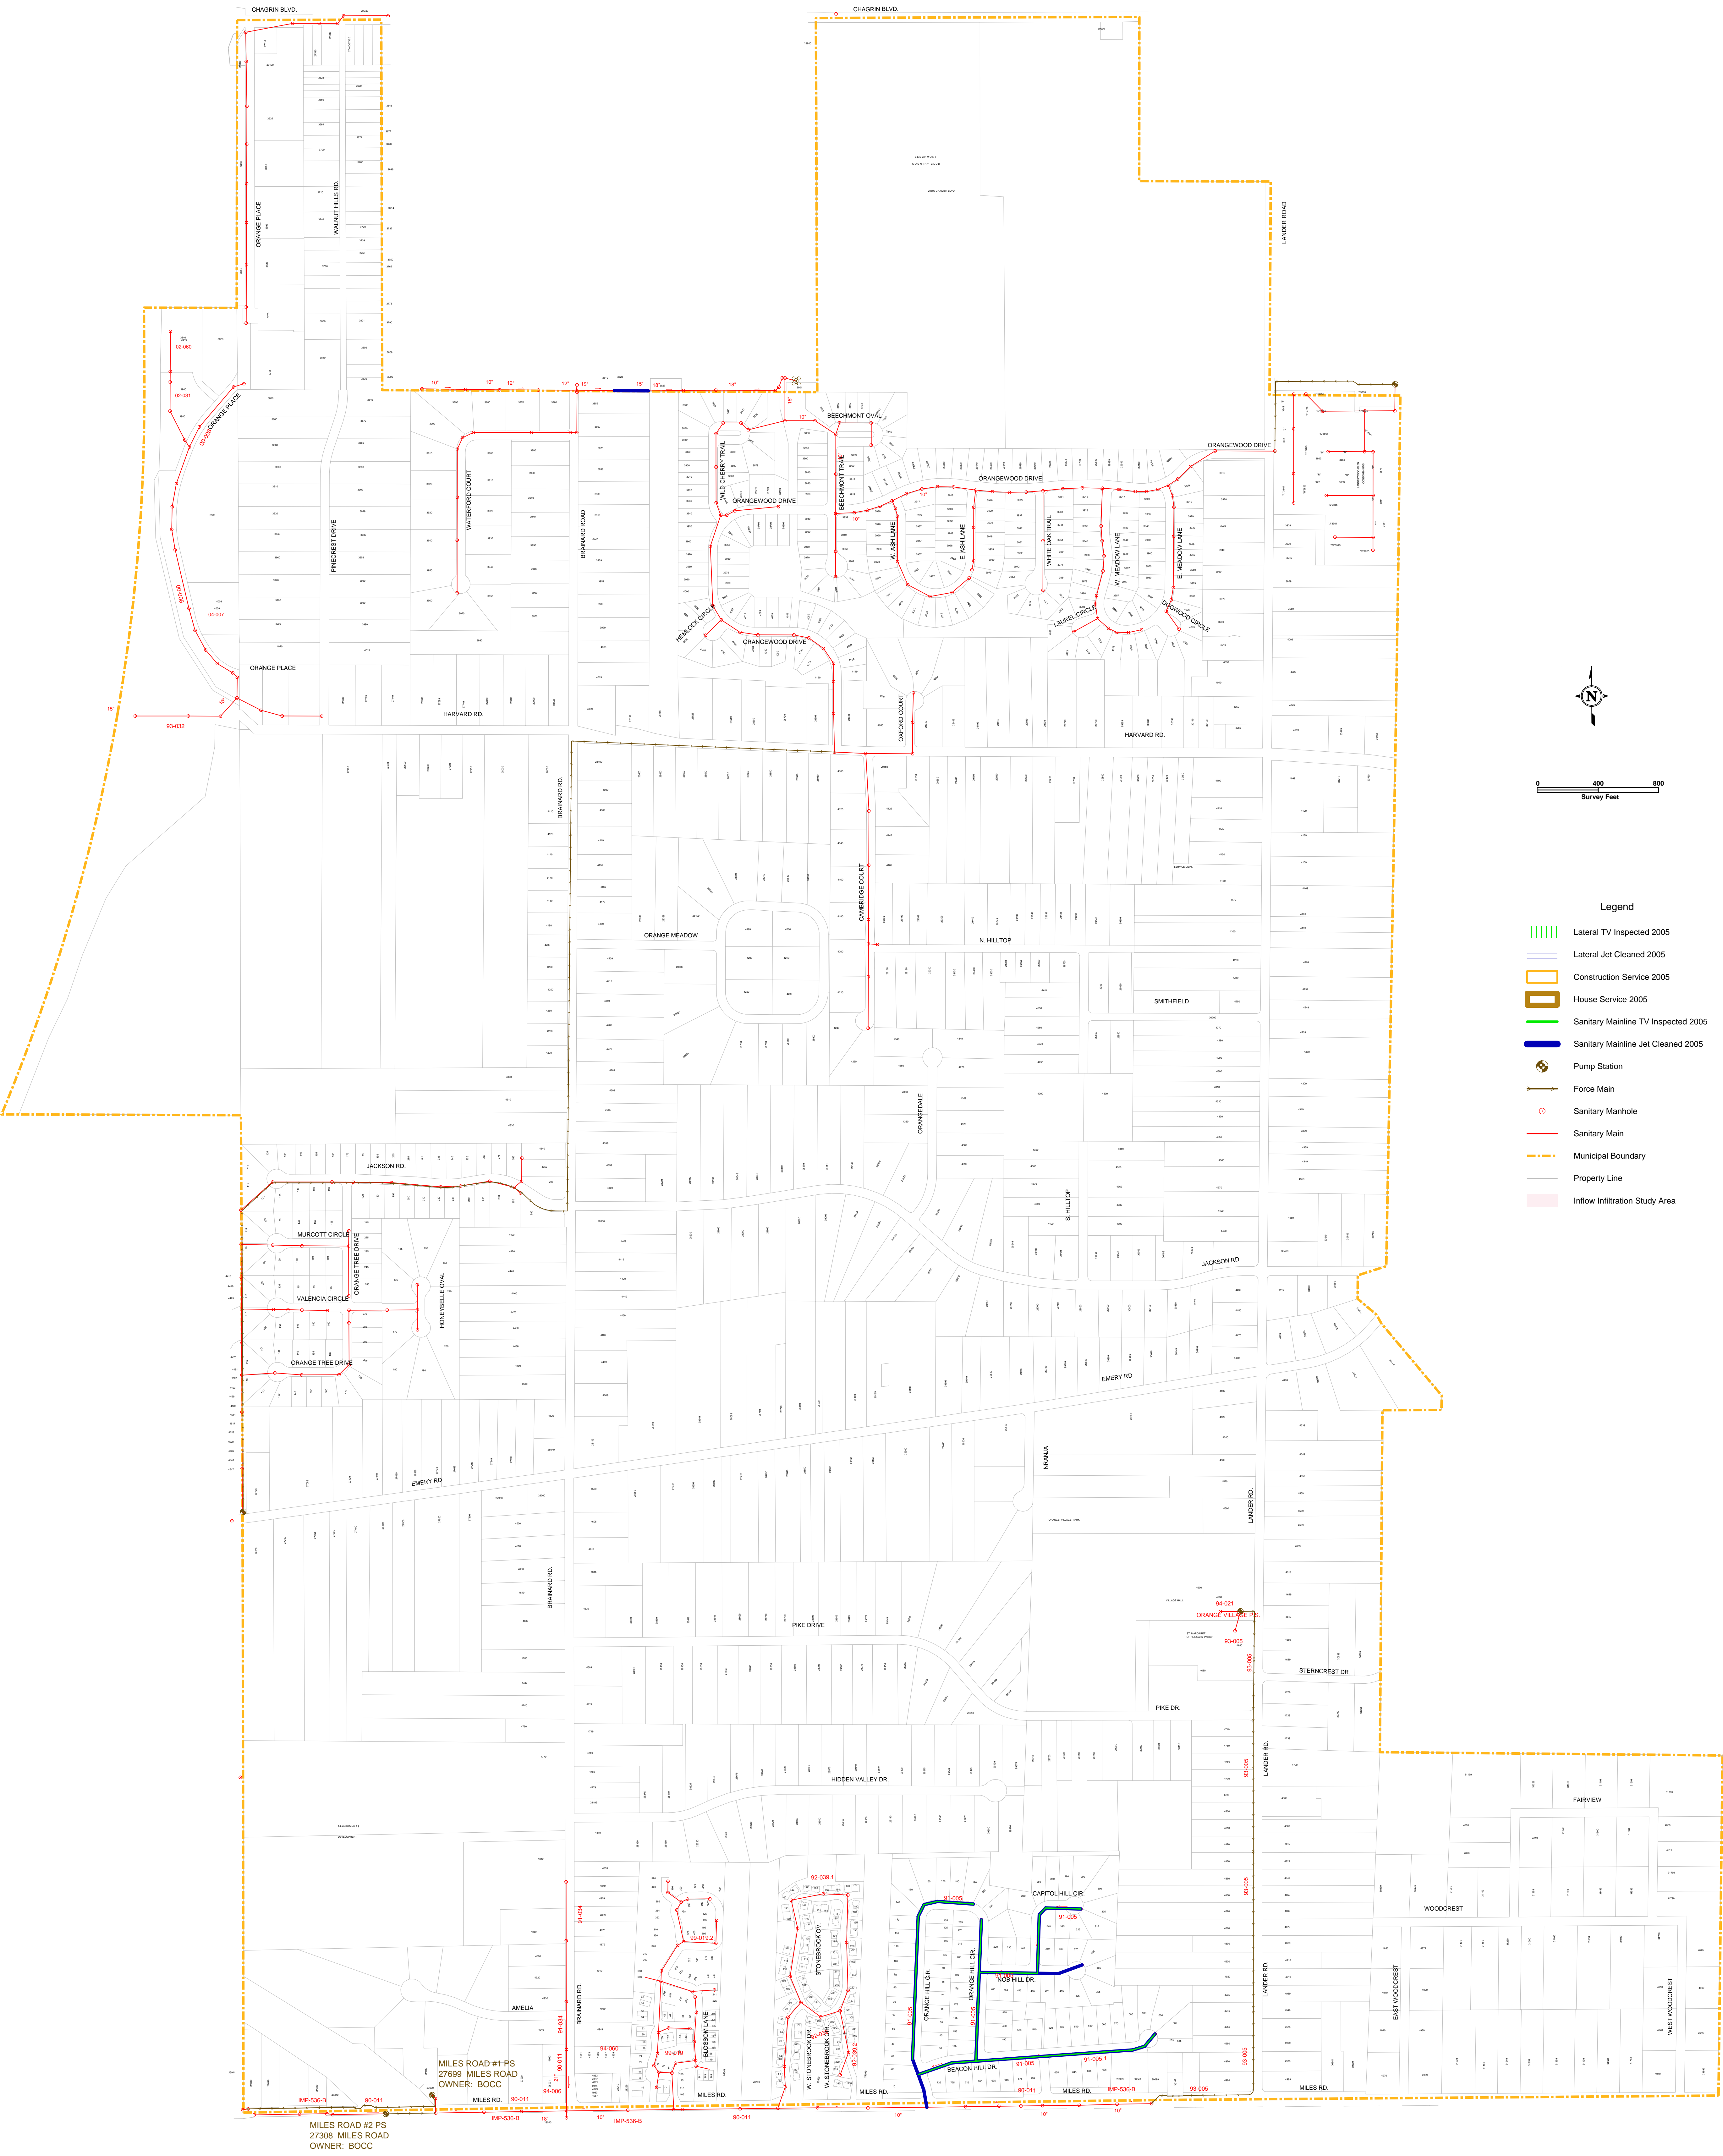

- Legend**
- ||||| Lateral TV Inspected 2005
 - Lateral Jet Cleaned 2005
 - Construction Service 2005
 - House Service 2005
 - Sanitary Mainline TV Inspected 2005
 - Sanitary Mainline Jet Cleaned 2005
 -  Pump Station
 -  Force Main
 -  Sanitary Manhole
 - Sanitary Main
 - Municipal Boundary
 - Property Line
 - Inflow Infiltration Study Area

MILES ROAD #1 PS
27899 MILES ROAD
OWNER: BOCC

MILES ROAD #2 PS
27898 MILES ROAD
OWNER: BOCC