



BEACHWOOD SERVICE MAP

Legend

- SANITARY MAINLINE TV INSPECTED 2006
- SANITARY MAINLINE JET CLEANED 2006
- | | | | LATERAL TV INSPECTED 2006
- | | | | LATERAL JET CLEANED 2006
- CONSTRUCTION SERVICE 2006
- HOUSE SERVICE 2006
- SANITARY MANHOLE
- SANITARY MAIN
-  TREATMENT PLANT
-  PUMP STATION
- FORCE MAIN

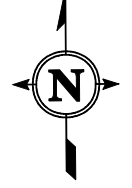

0 500 1000
Survey Feet

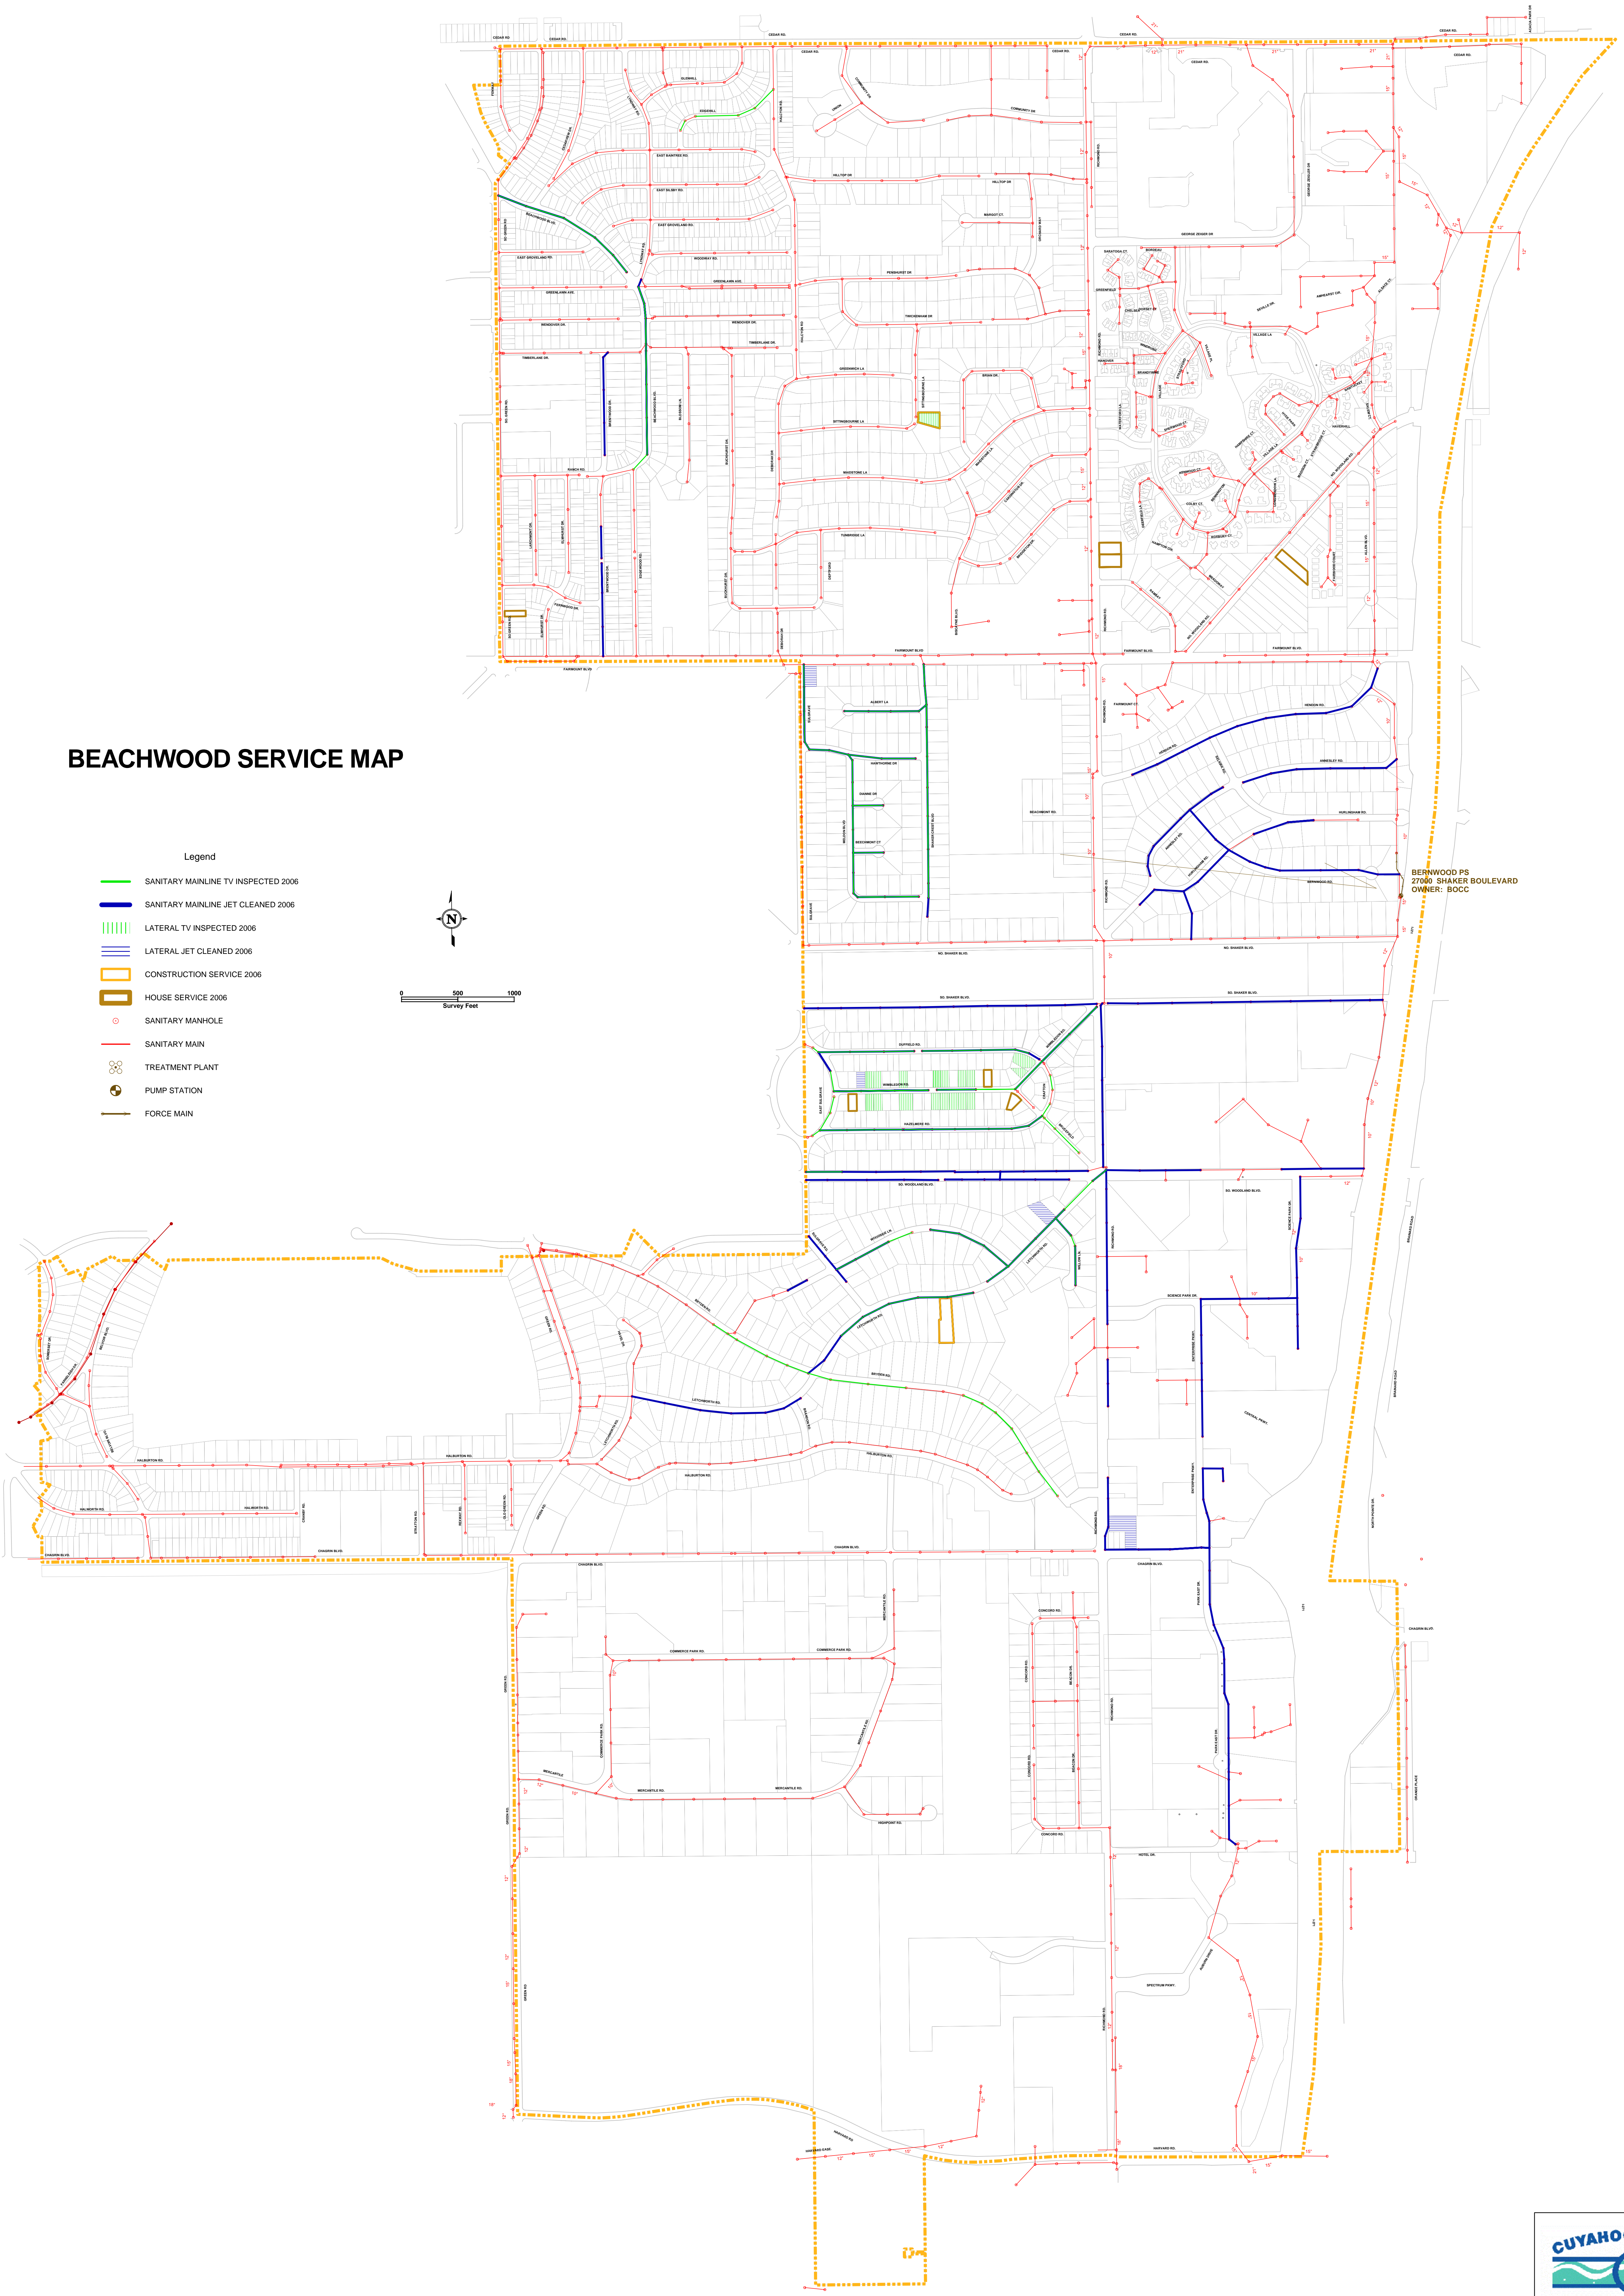

BERNWOOD PS
27000 SHAKER BOULEVARD
OWNER: BOCC