
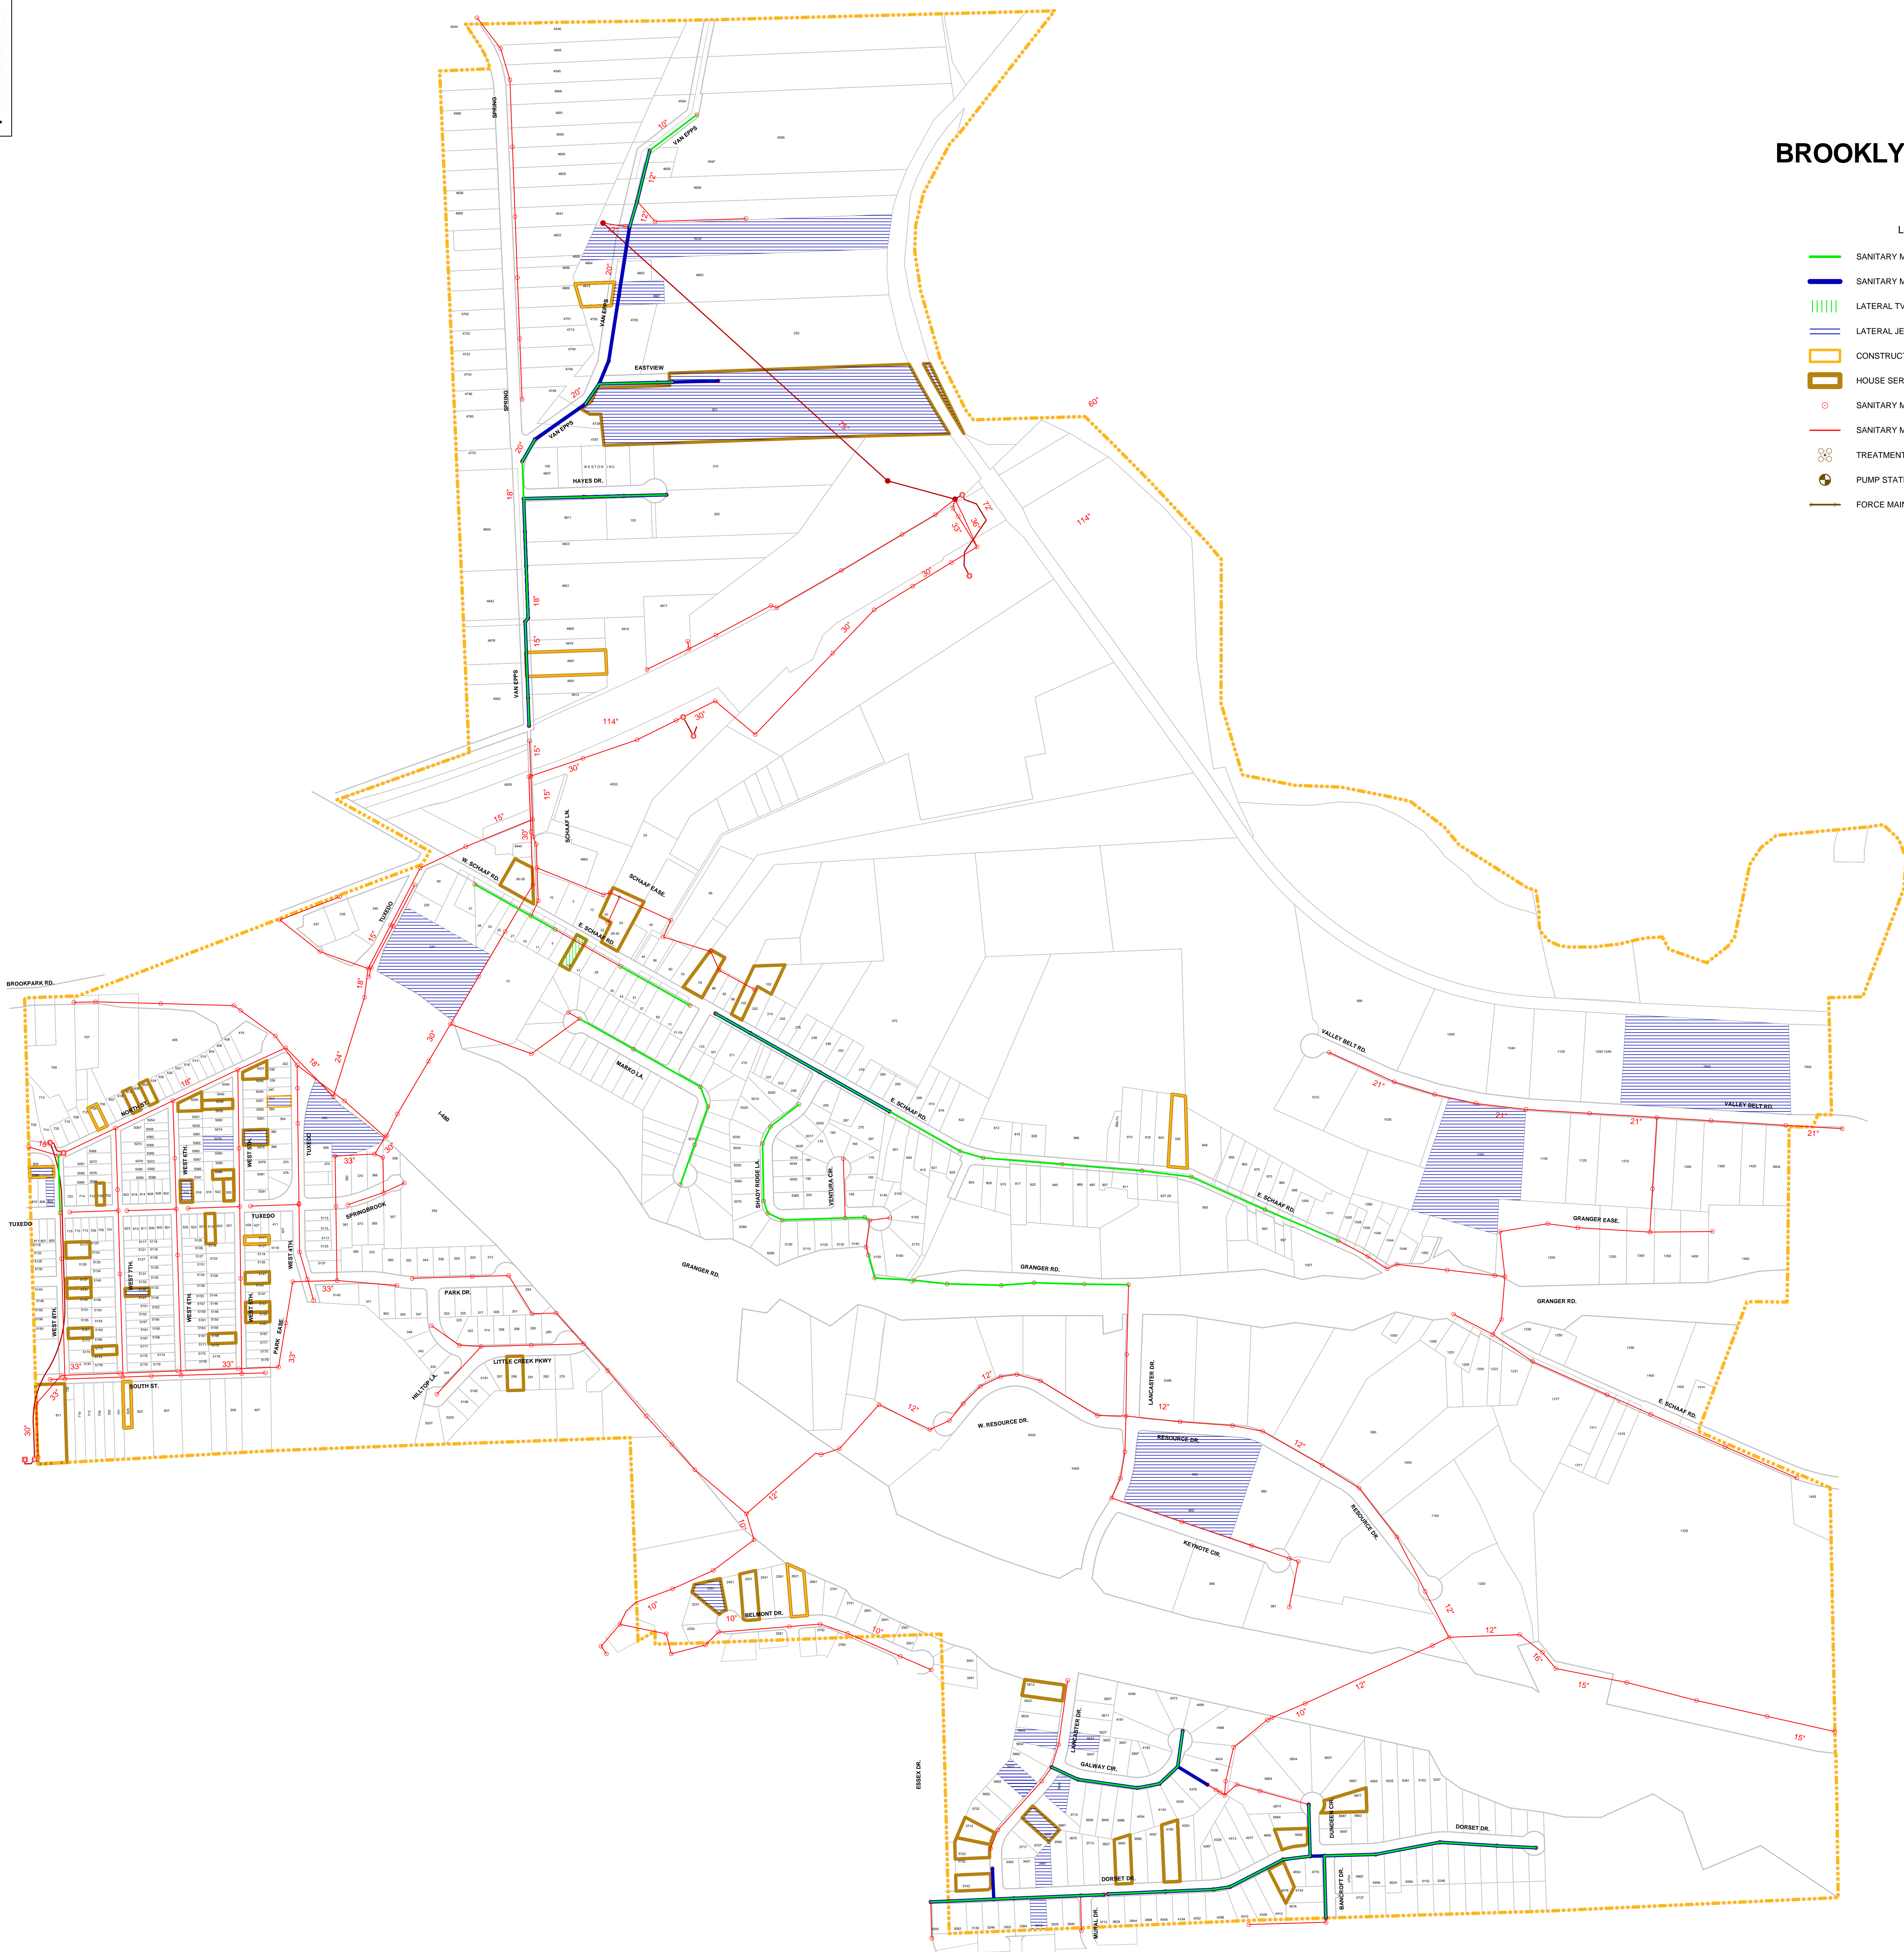


BROOKLYN HEIGHTS SERVICE MAP

- Legend
- SANITARY MAINLINE TV INSPECTED 2006
 - SANITARY MAINLINE JET CLEANED 2006
 - ||||| LATERAL TV INSPECTED 2006
 - ||||| LATERAL JET CLEANED 2006
 - CONSTRUCTION SERVICE 2006
 - HOUSE SERVICE 2006
 - SANITARY MANHOLE
 - SANITARY MAIN
 - ⊗ TREATMENT PLANT
 - ⊗ PUMP STATION
 - FORCE MAIN

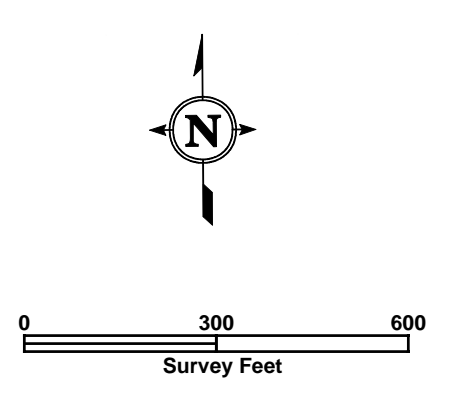

NOTE: THIS MAP IS FOR REVIEW PURPOSES ONLY. THE SANITARY ENGINEER CANNOT GUARANTEE ABSOLUTE ACCURACY.