



BROOKLYN HEIGHTS SERVICE MAP

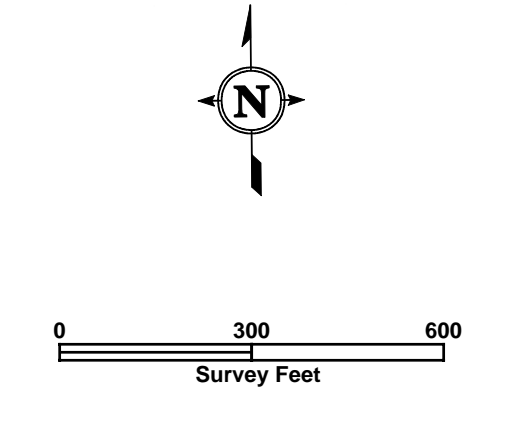

- Legend**
- CONSTRUCTION VISIT 2008
 - HOUSE VISIT 2008
 - HOUSE JET VISIT 2008
 - HOUSE TV VISIT 2008
 - SANITARY TV INSPECTED 2008
 - SANITARY JET CLEANED 2008
 - SANITARY MANHOLE
 - SANITARY SEWER

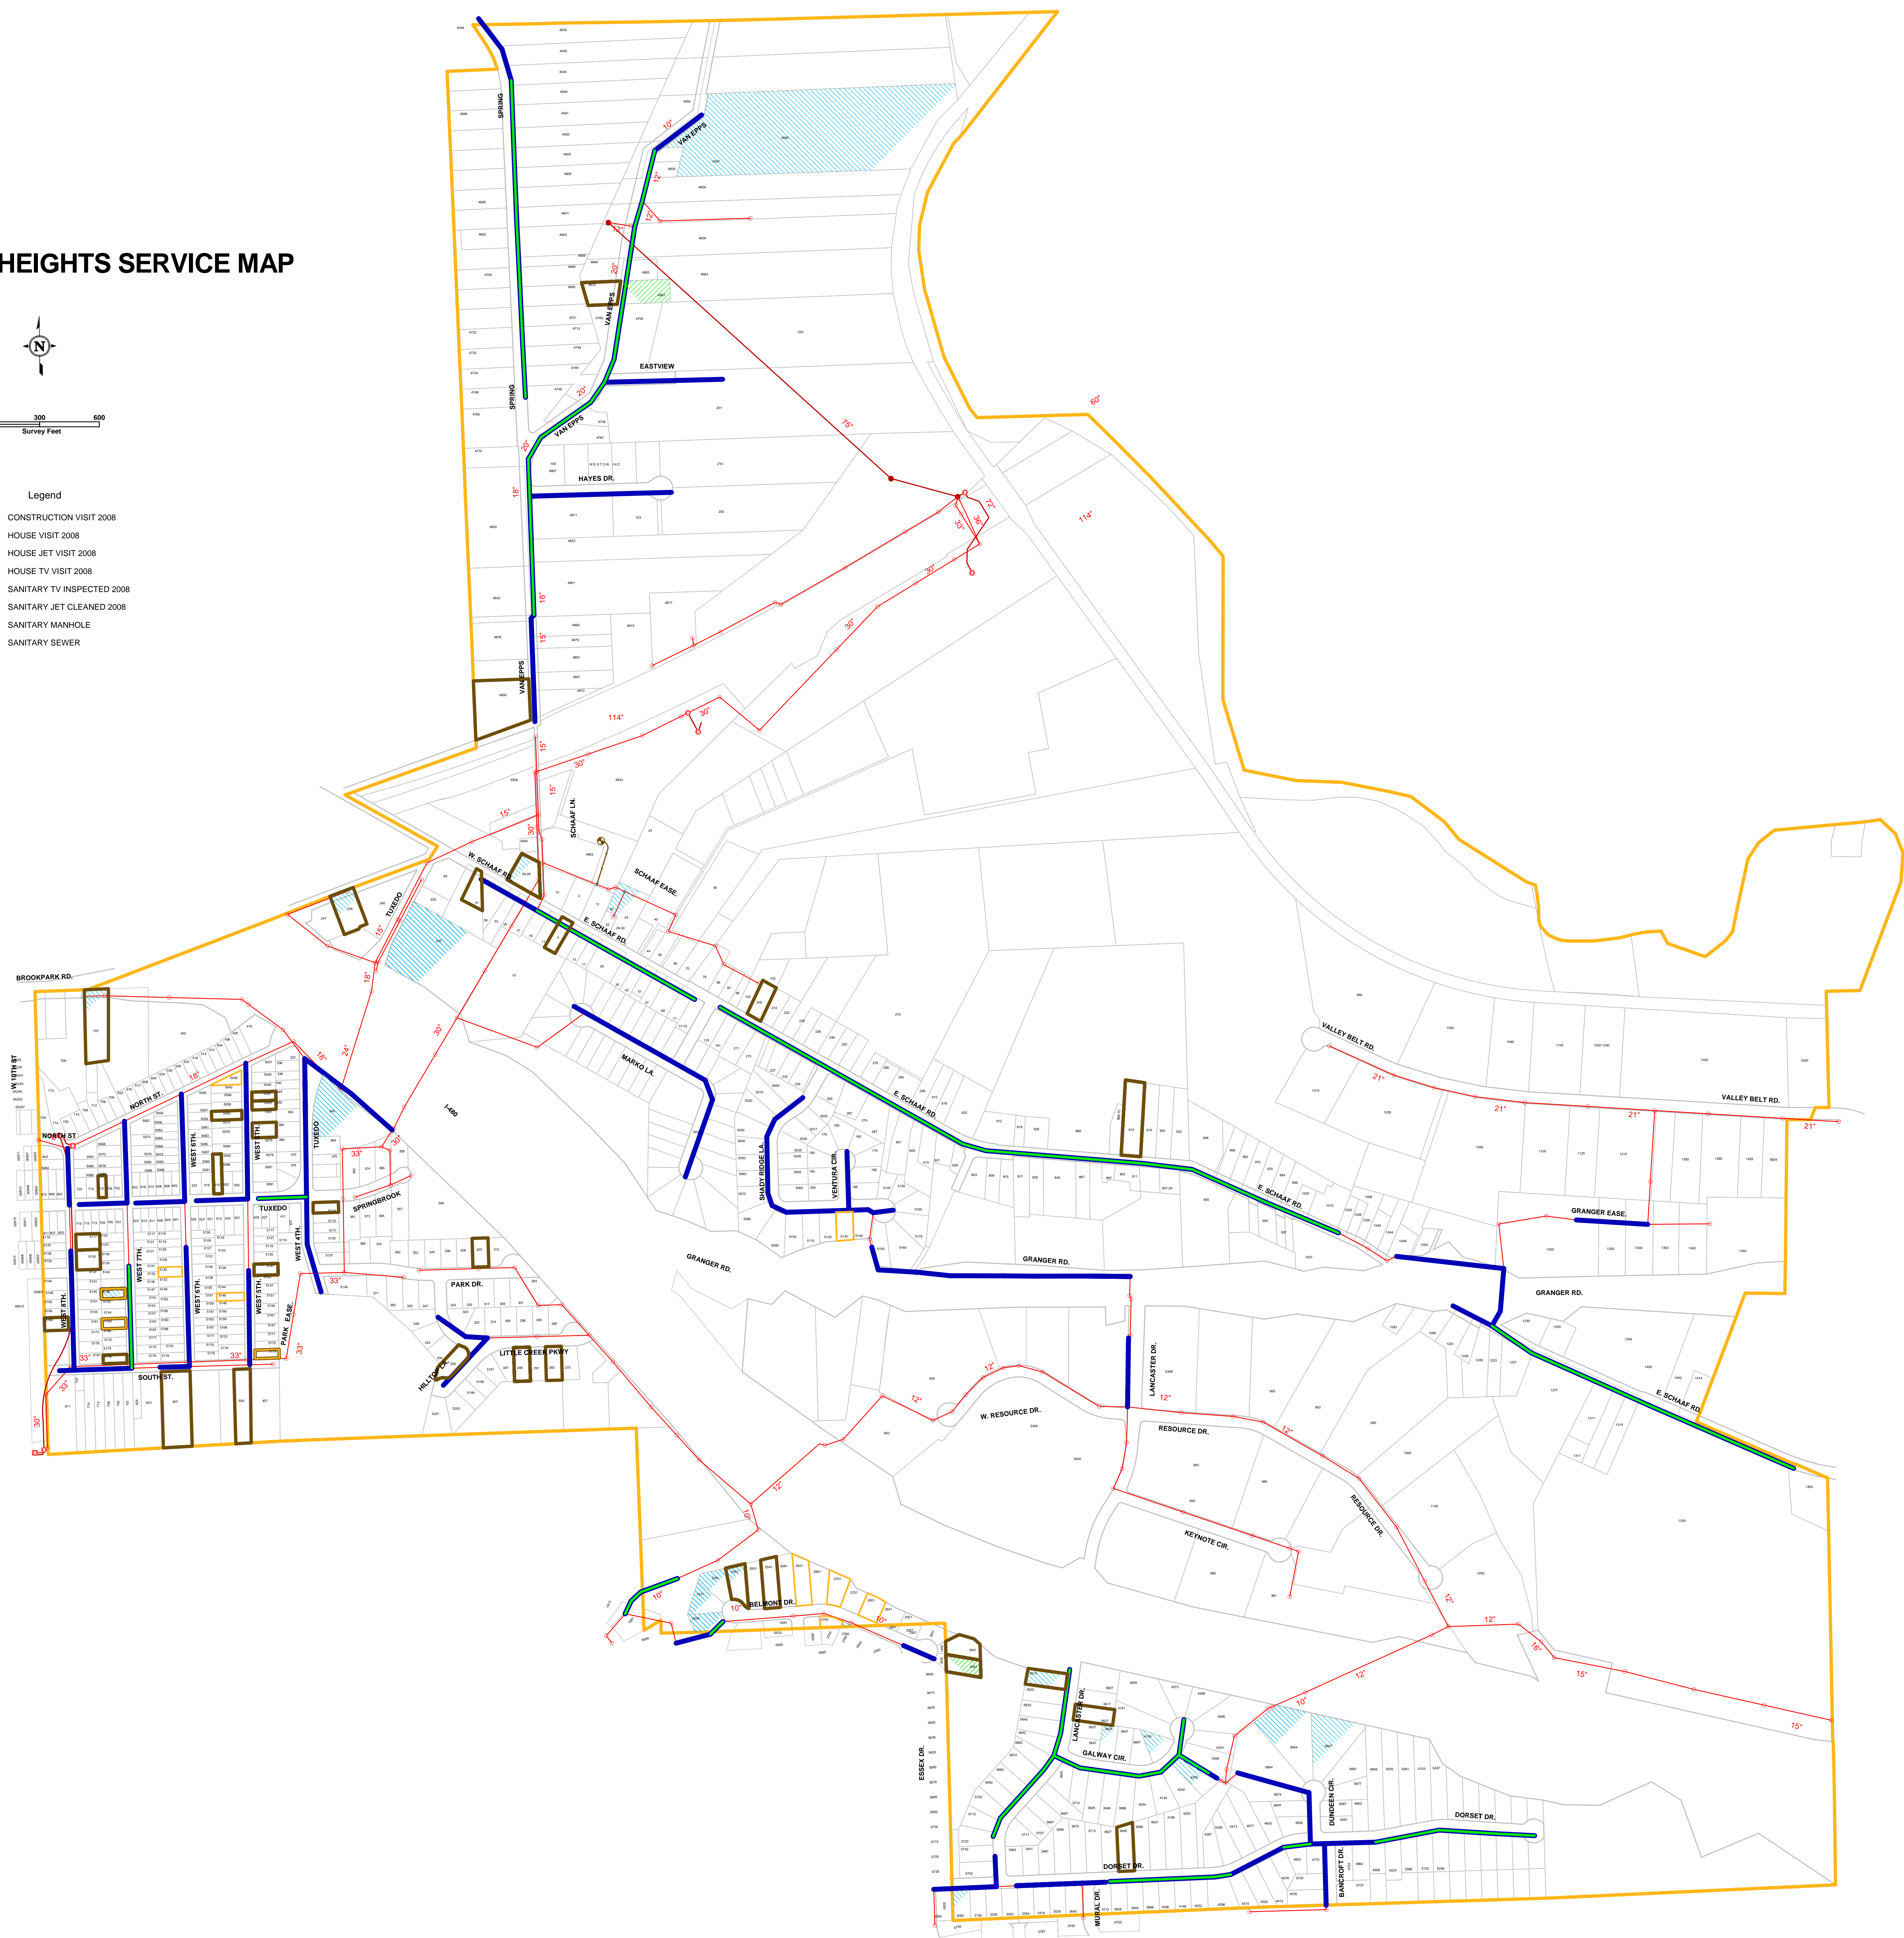

NOTE: THIS MAP IS FOR REVIEW PURPOSES ONLY. MAINLINES MAY HAVE BEEN JET CLEANED OR TV INSPECTED MULTIPLE TIMES OVER THE DATES SHOWN, THOUGH SYMBOLIZED ON THE MAP ONLY ONCE. ADDRESS RECORDS ARE POSSIBLY UNDER-REPRESENTED.