



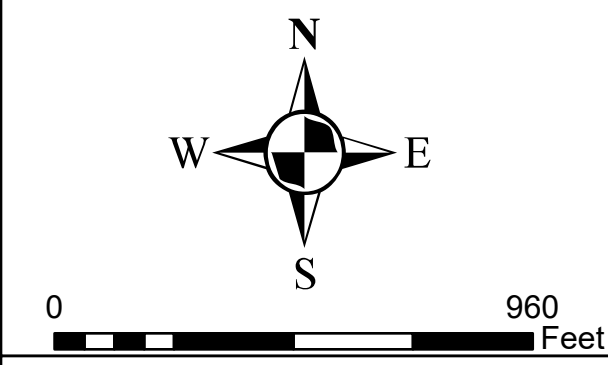

Orange

2025 Sewer Maintenance History

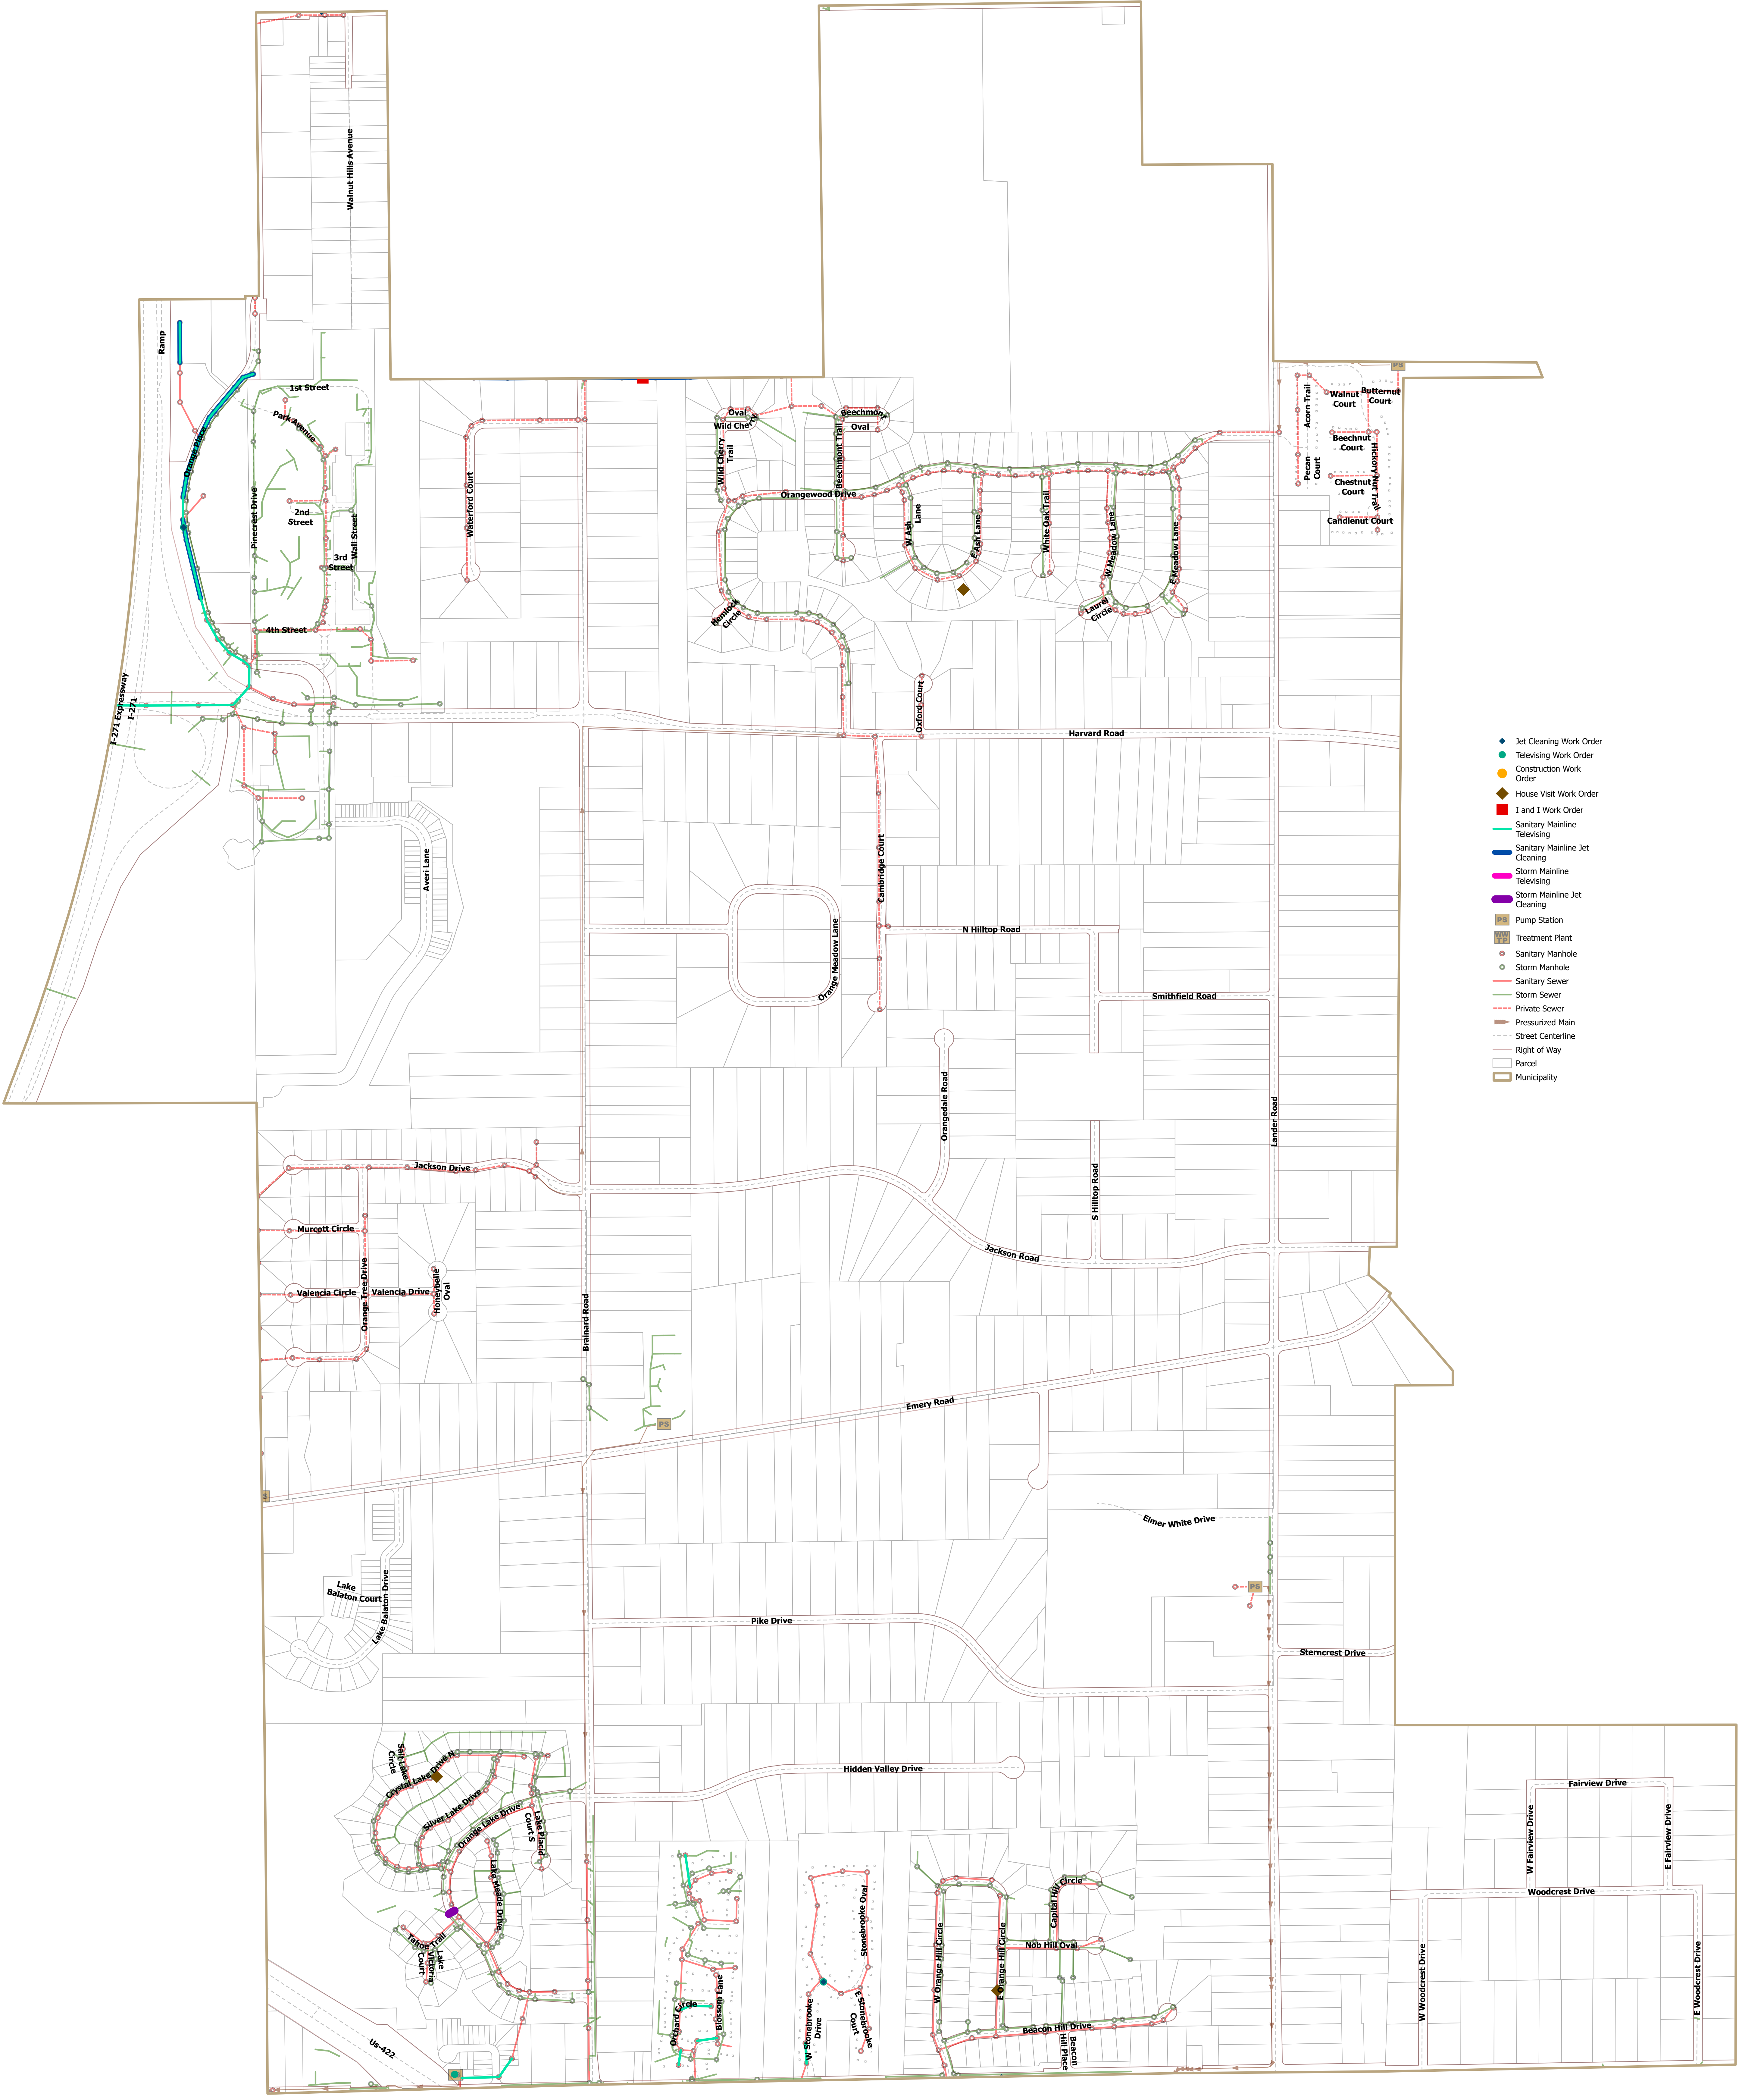

- ◆ Jet Cleaning Work Order
- Telescopy Work Order
- Construction Work Order
- ◆ House Visit Work Order
- I and I Work Order
- Sanitary Mainline Telescopy
- Sanitary Mainline Jet Cleaning
- Storm Mainline Telescopy
- Storm Mainline Jet Cleaning
- Pump Station
- Treatment Plant
- Sanitary Manhole
- Storm Manhole
- Sanitary Sewer
- Storm Sewer
- Private Sewer
- Pressurized Main
- Street Centerline
- Right of Way
- Parcel
- Municipality