

Center Line, Double, Solid  
Center Line, Double, Solid & Broken  
Center Line, Double, Broken  
Center Line, Double, Broken (Long)  
Center Line, Single, Broken



Dotted Line (YELLOW or WHITE)  
Edge Line (YELLOW or WHITE)



Lane Line




Channelizing Line



Crosswalk Line



Stop Line

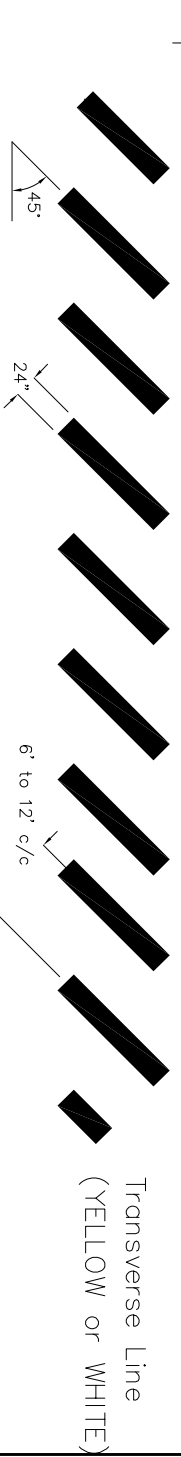

Transverse Line (YELLOW or WHITE)


LINE TYPES

6' to 12' c/c  
use 10' unless otherwise specified


Center Lines Shall be YELLOW.

Edge, Dotted, and Transverse Lines and Island Marking may be YELLOW or WHITE.

All other Pavement Markings Shall be WHITE.

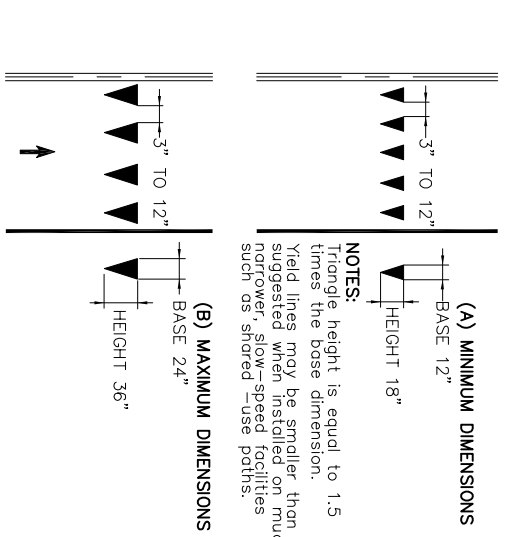

(A) MINIMUM DIMENSIONS

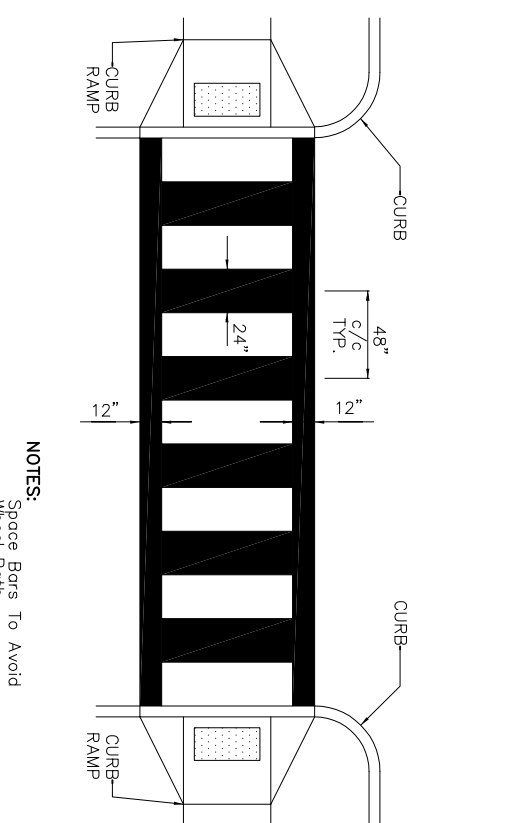


(B) MAXIMUM DIMENSIONS



NOTES:  
Triangle height is equal to 1.5 times the base dimension.  
Yield lines may be smaller than suggested when installed on much smoother, slower speed roads. Use patches.

RECOMMENDED YIELD LINES LAYOUTS

SCHOOL ZONE UNSIGNALIZED CROSSWALKS

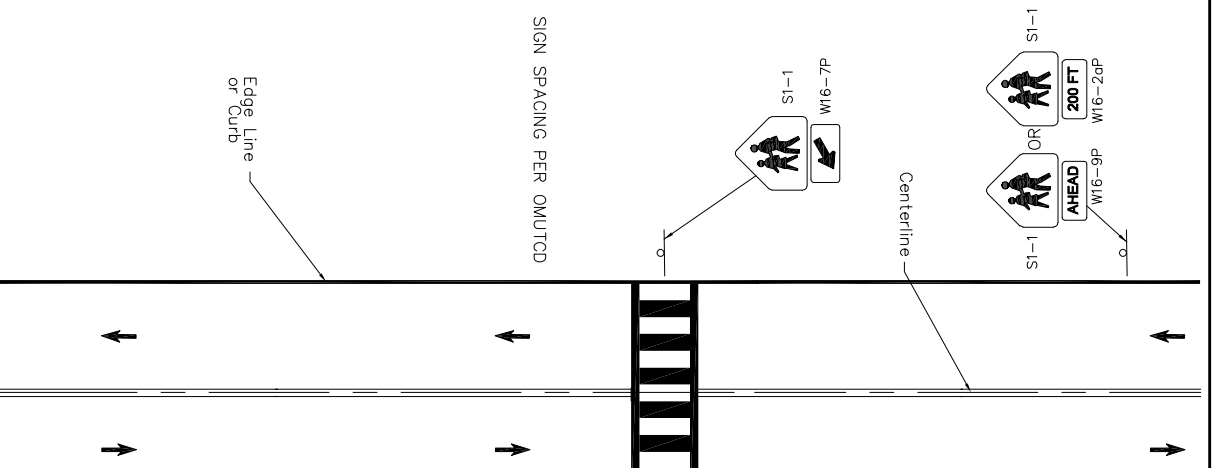


YIELD LINES AT UNSIGNALIZED MIDDLEBLOCK CROSSWALKS

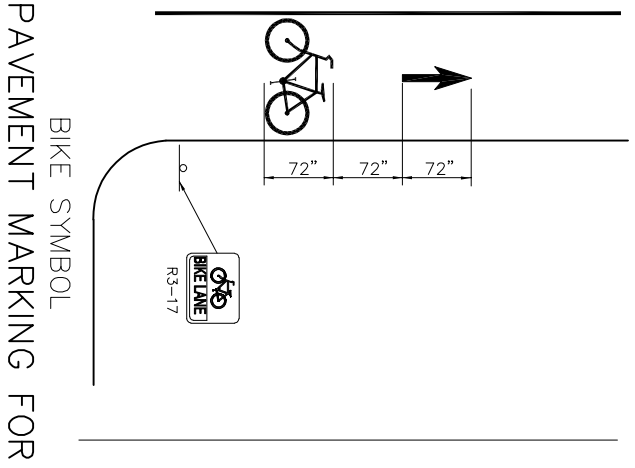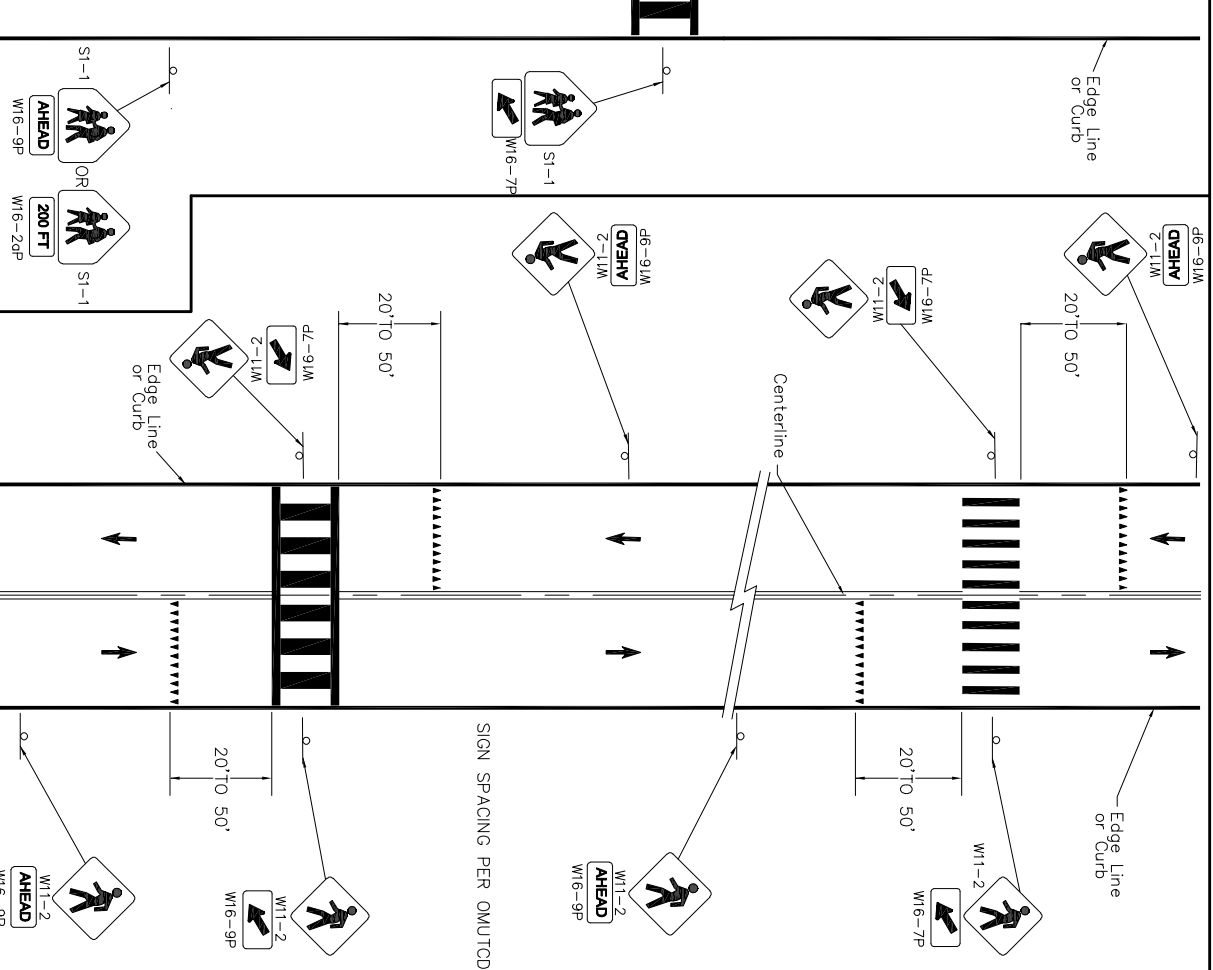


BIKE SYMBOL

PAVEMENT MARKING FOR BICYCLE LANES

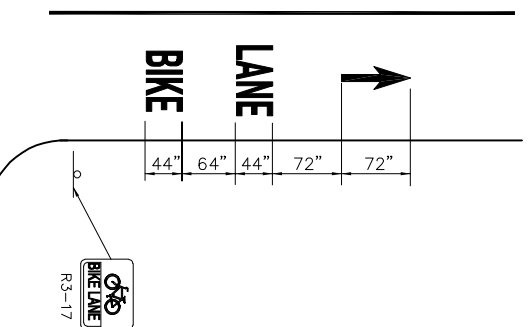

WORD LEGENDS

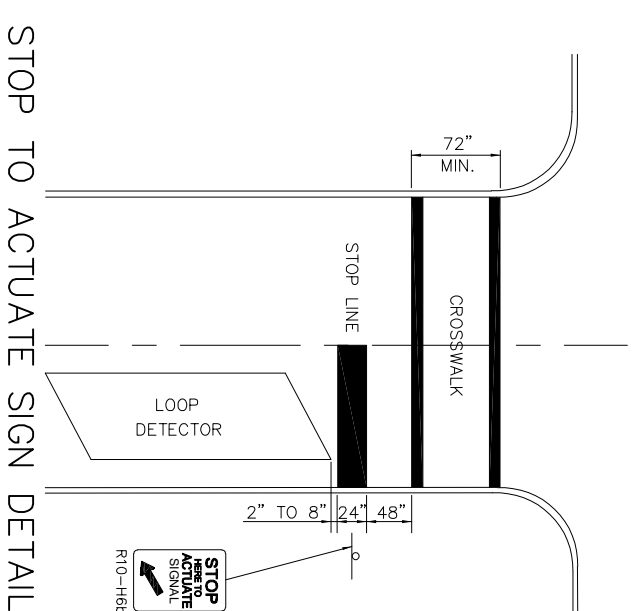

STOP TO ACTUATE SIGN DETAIL